



ANTIOCH BRIDGE TOLL PLAZA

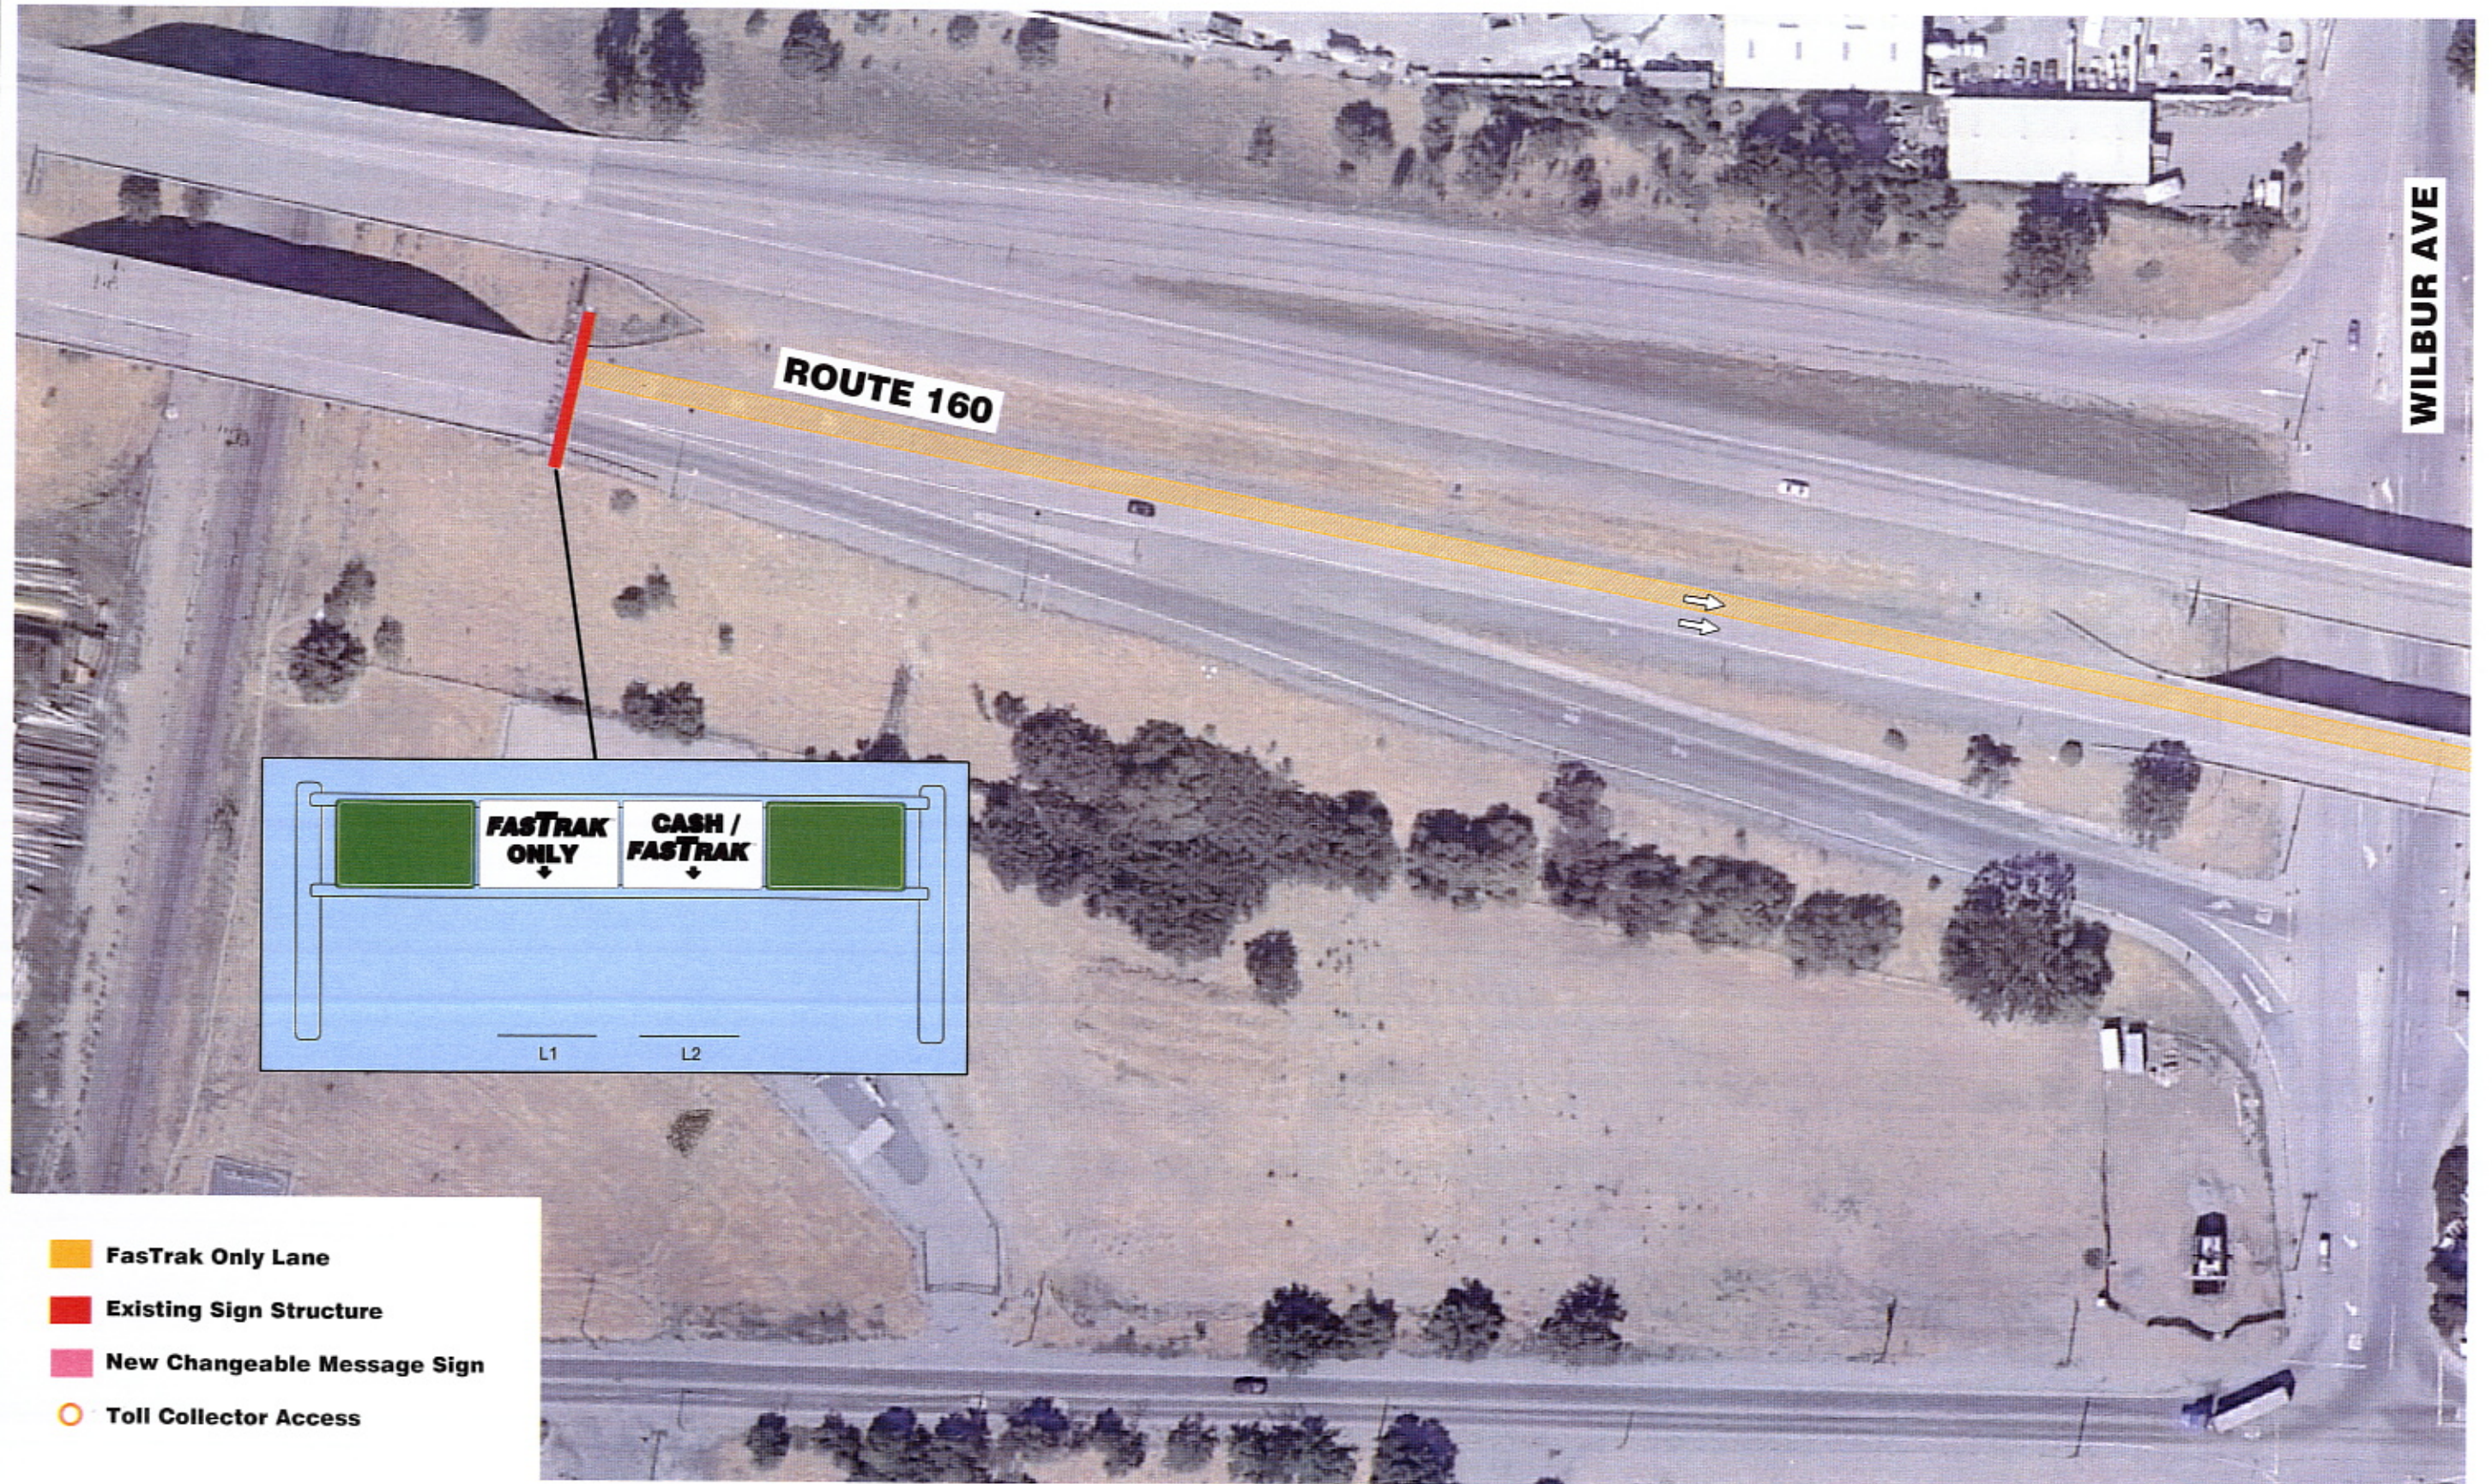

JANUARY 2007

ANTIOCH BRIDGE TOLL PLAZA

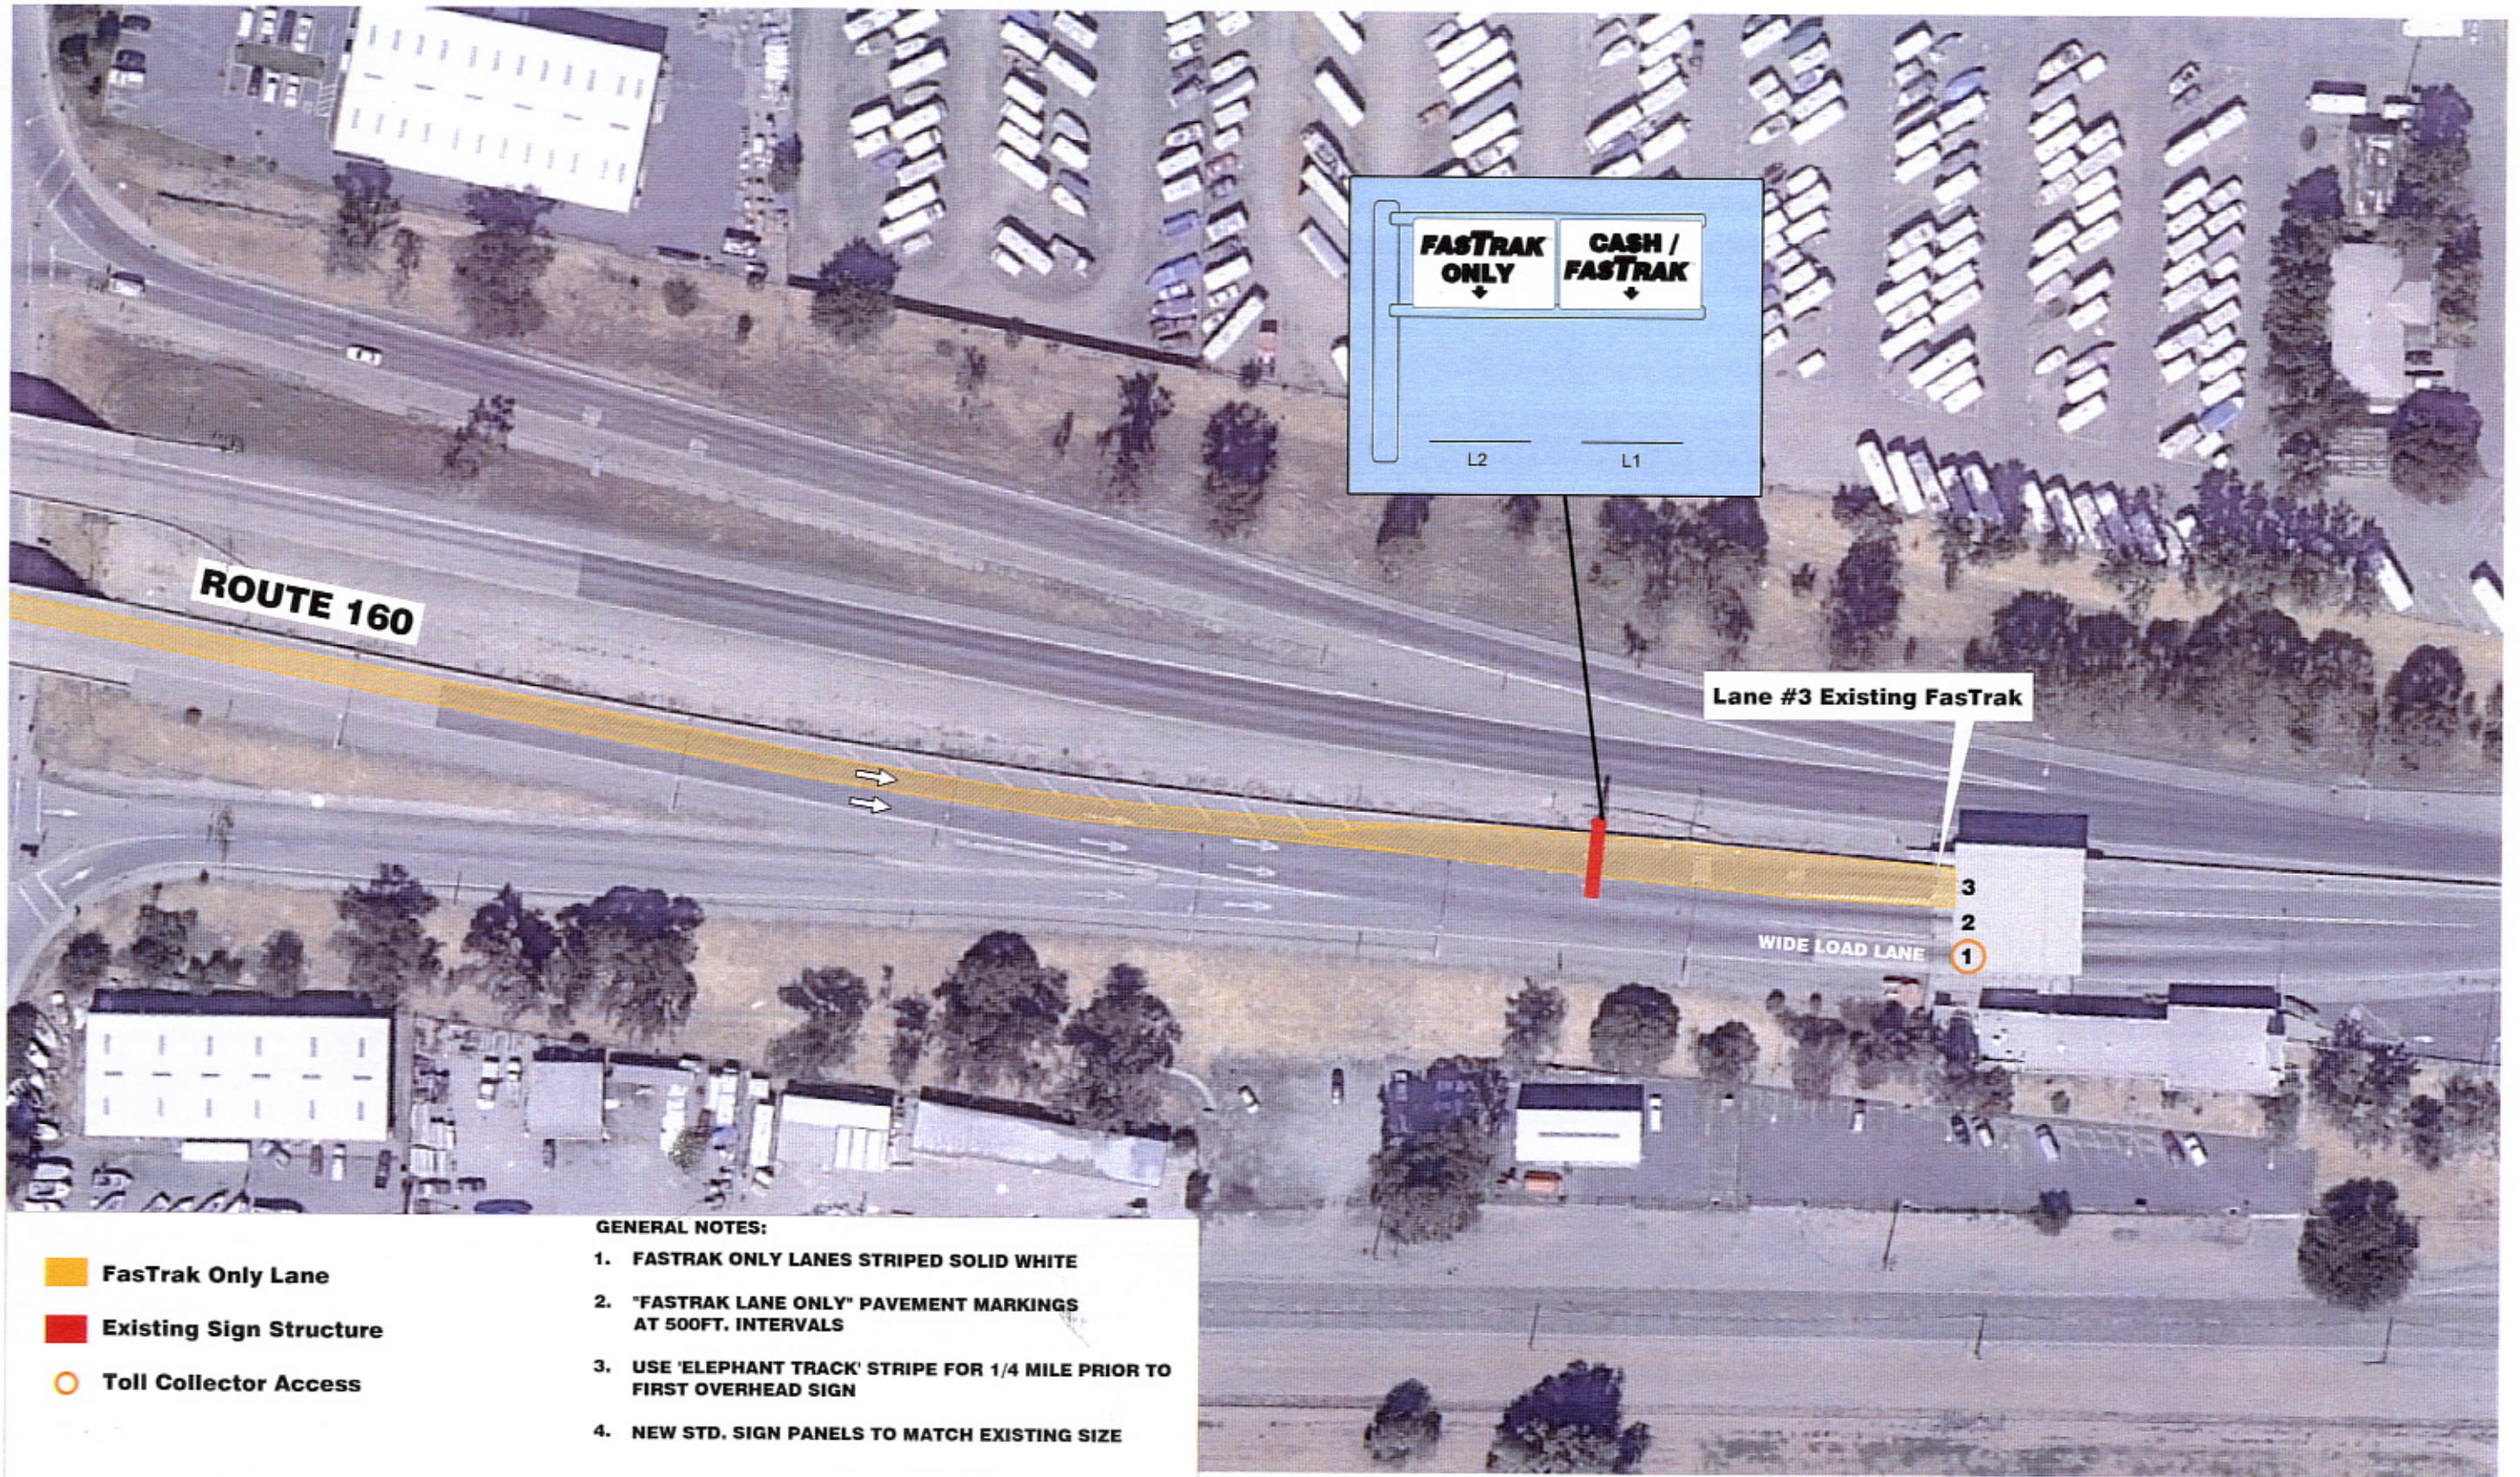

ROUTE 160

FASTRAK ONLY

CASH / FASTRAK

L2

L1

Lane #3 Existing FasTrak

WIDE LOAD LANE

3
2
1

- FasTrak Only Lane
- Existing Sign Structure
- Toll Collector Access

GENERAL NOTES:

1. FASTRAK ONLY LANES STRIPED SOLID WHITE
2. "FASTRAK LANE ONLY" PAVEMENT MARKINGS AT 500FT. INTERVALS
3. USE 'ELEPHANT TRACK' STRIPE FOR 1/4 MILE PRIOR TO FIRST OVERHEAD SIGN
4. NEW STD. SIGN PANELS TO MATCH EXISTING SIZE


JANUARY 2007

URS

Caltrans

BAY AREA TOLL AUTHORITY

BENICIA-MARTINEZ BRIDGE TOLL PLAZA

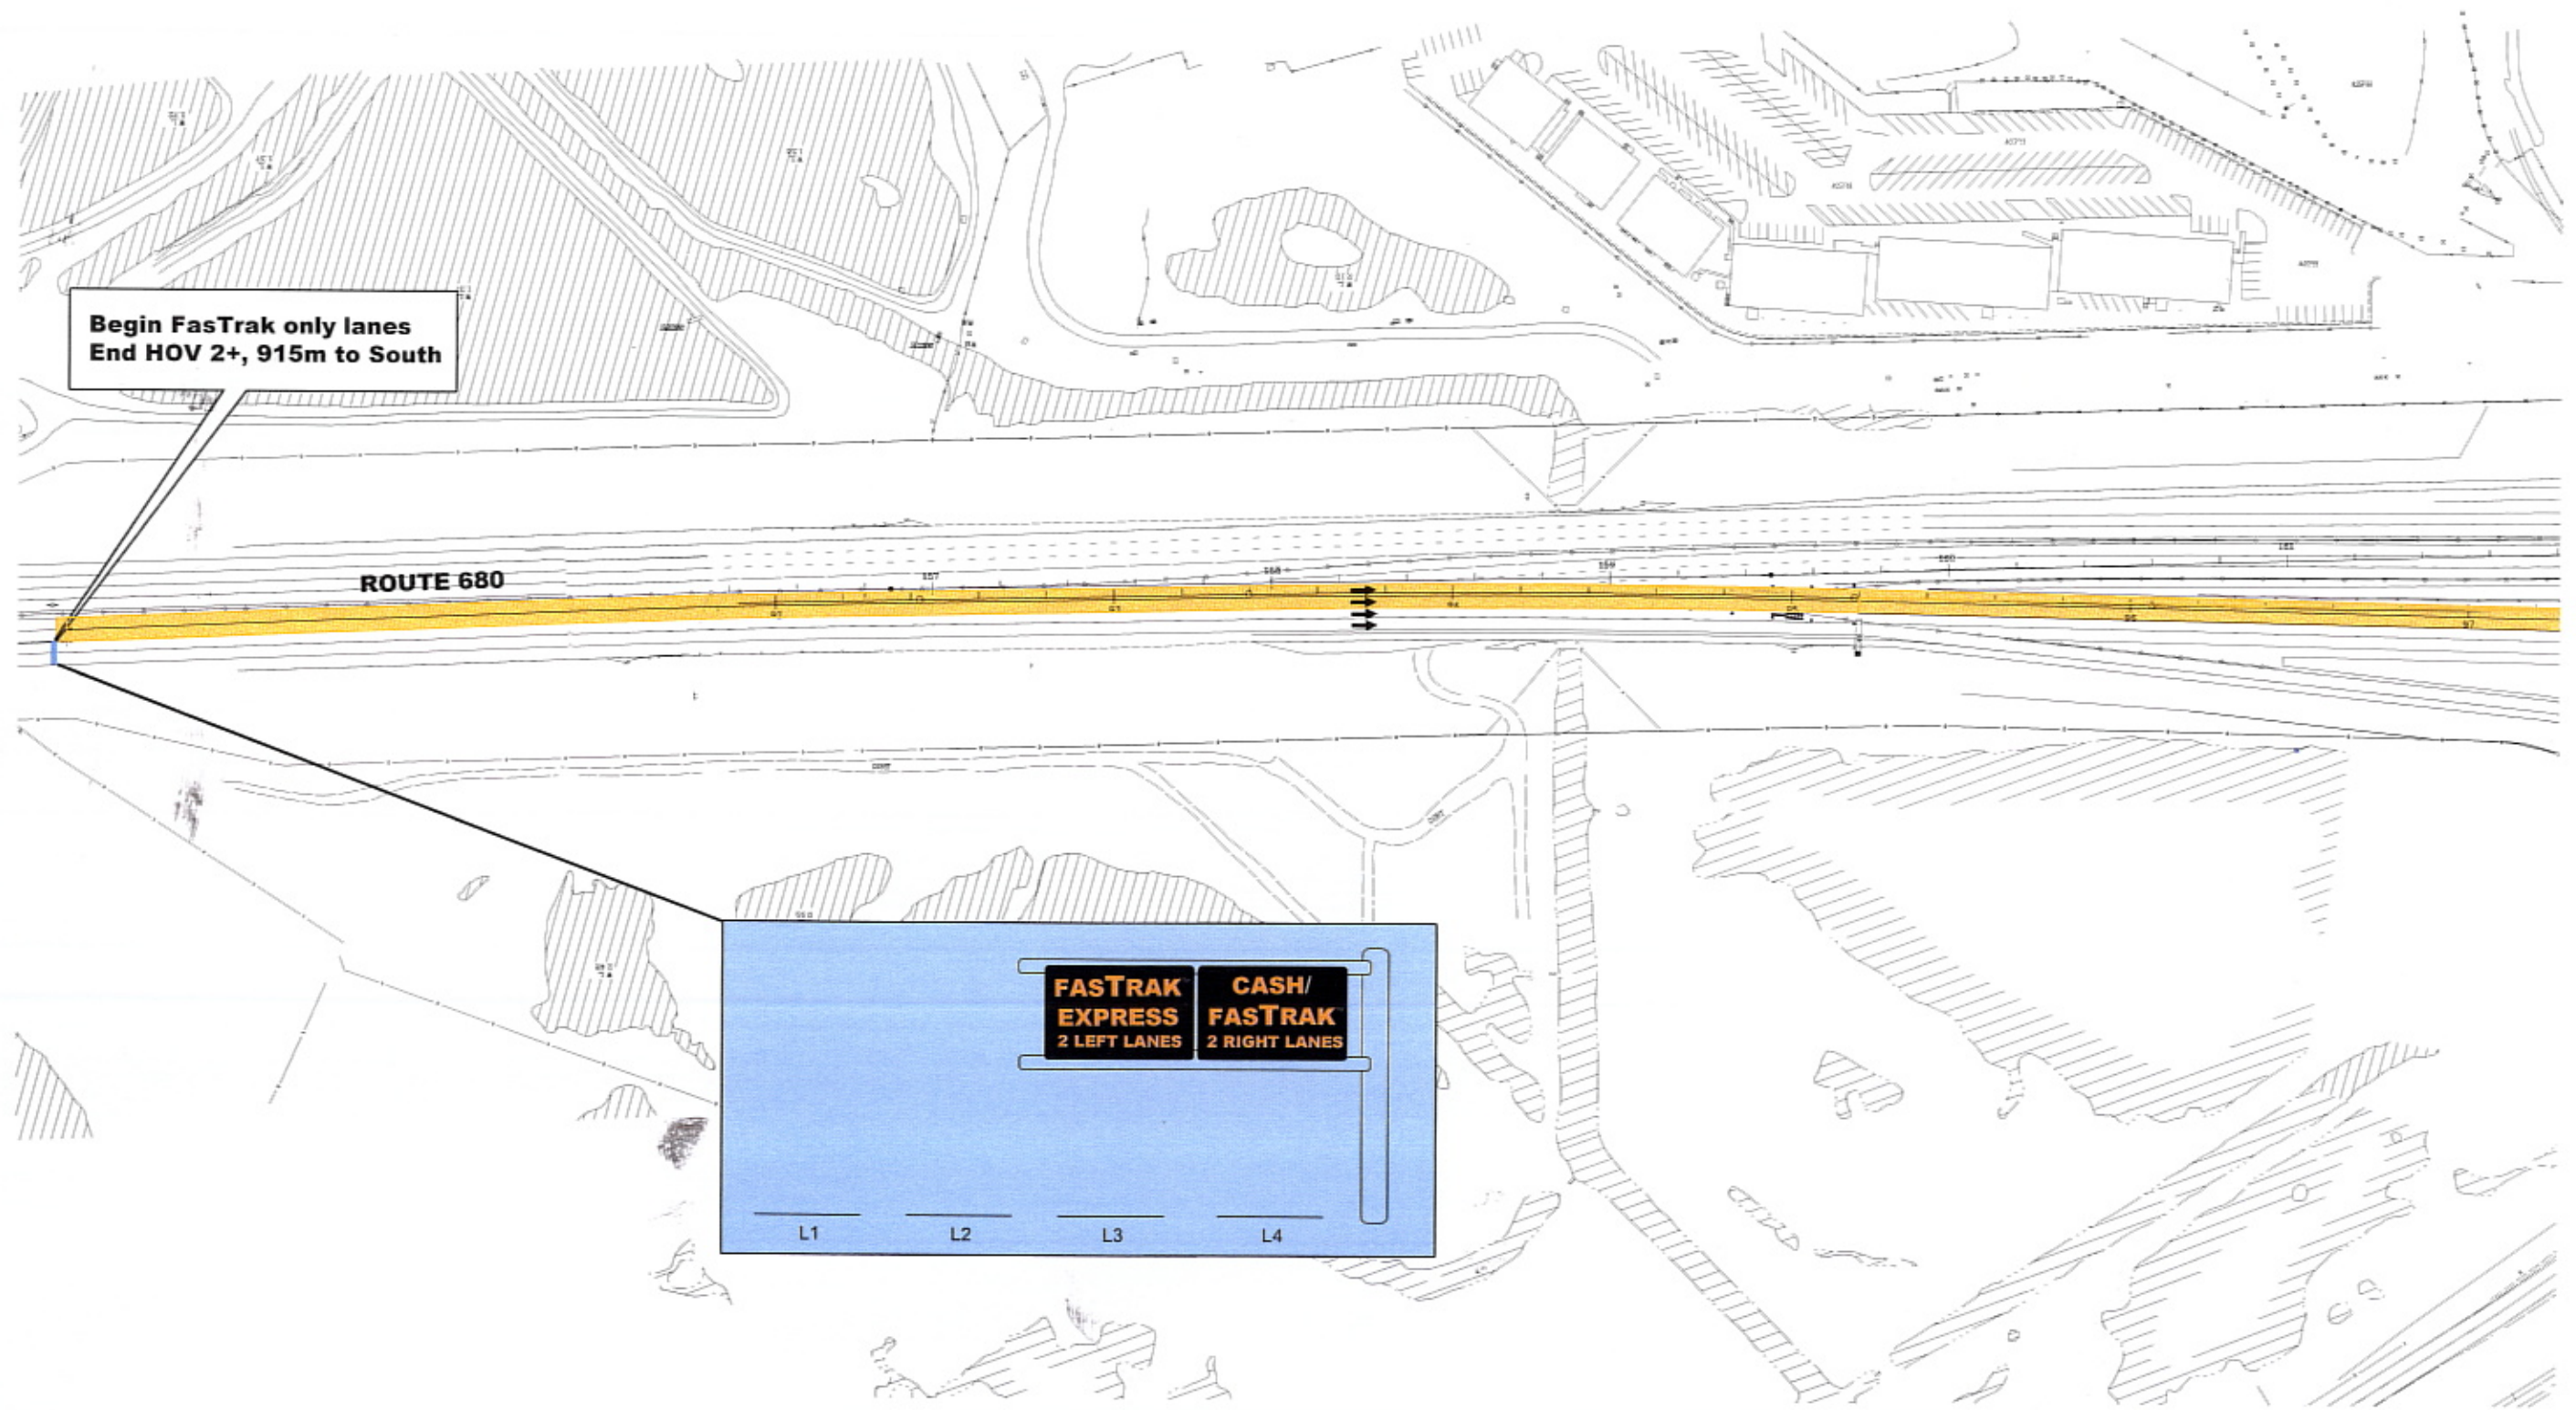

X:\BATA\Toll Plaza Improvement Projects\dwg\Sheets\LA-BMTP001.dwg, 2/1/2007 7:24:52 AM, exgarn0


JANUARY 2007

URS

Caltrans

SAN BAY AREA TOLL AUTHORITY

BENICIA-MARTINEZ BRIDGE TOLL PLAZA

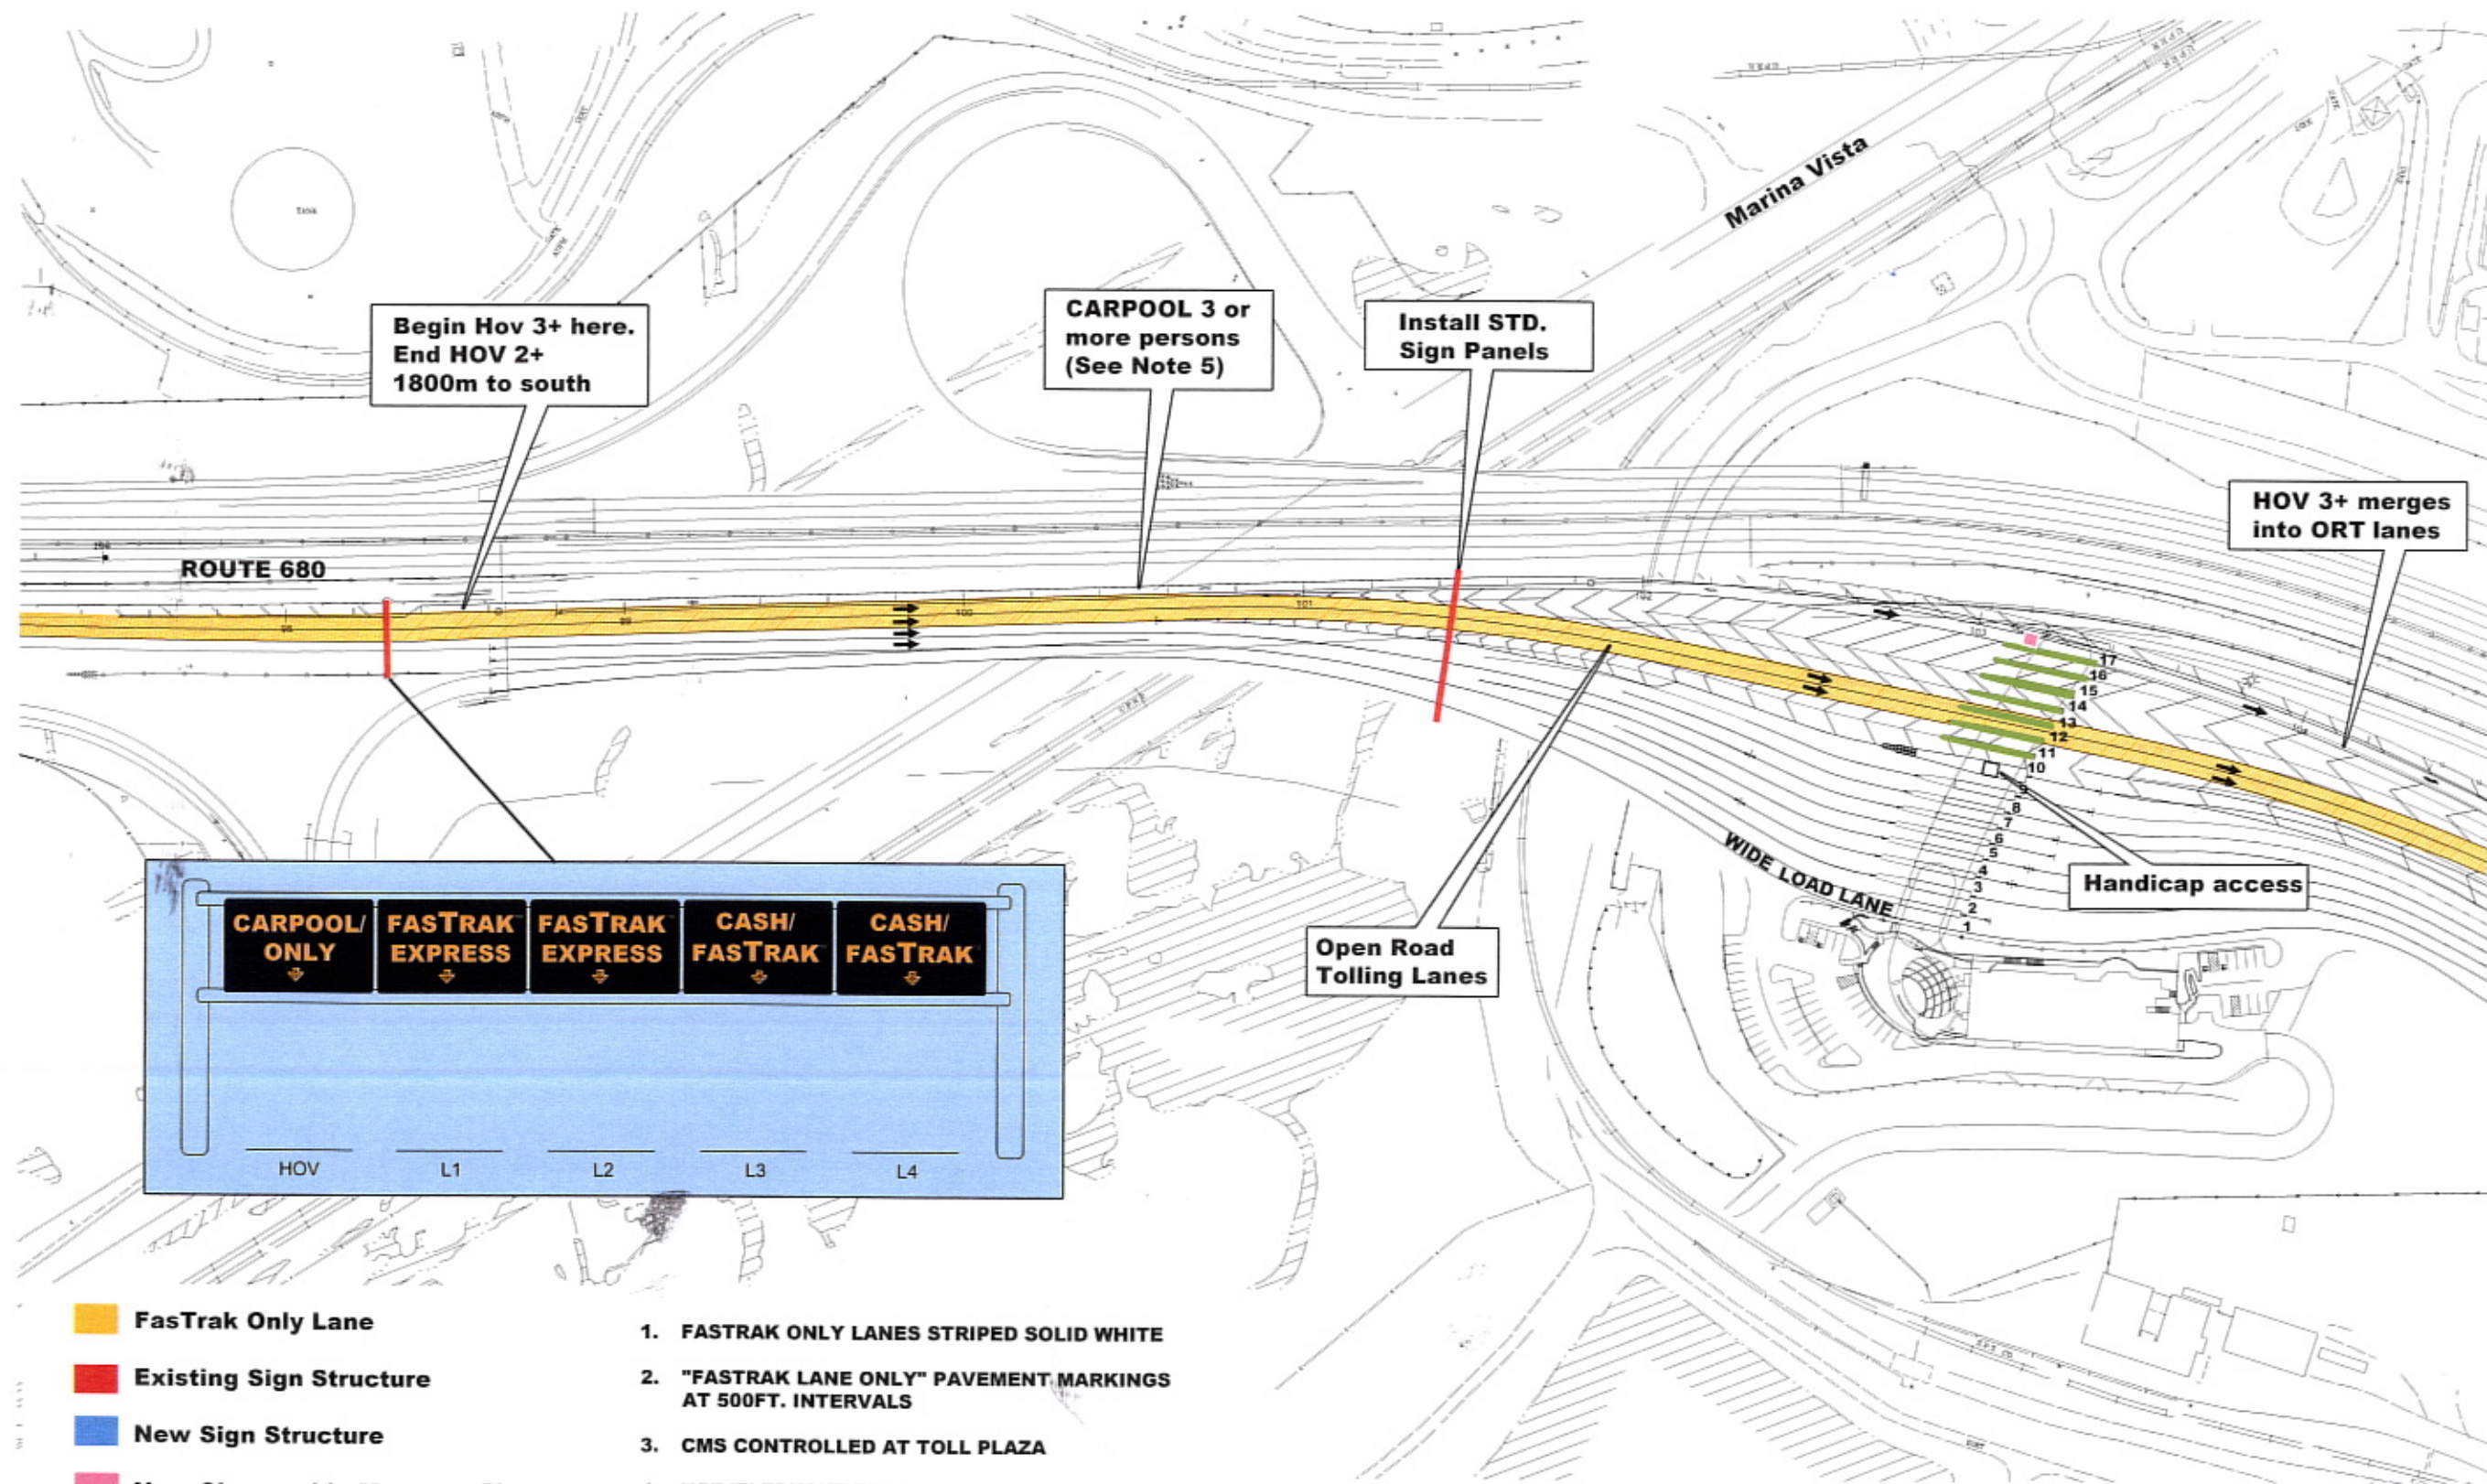


- FasTrak Only Lane
- Existing Sign Structure
- New Sign Structure
- New Changeable Message Sign
- Toll Collector Access
- Remove Toll Booth

1. FASTRAK ONLY LANES STRIPED SOLID WHITE
2. "FASTRAK LANE ONLY" PAVEMENT MARKINGS AT 500FT. INTERVALS
3. CMS CONTROLLED AT TOLL PLAZA
4. USE 'ELEPHANT TRACK' STRIPE FOR 1/4 MILE PRIOR TO FIRST OVERHEAD SIGN
5. NEW STD. SIGN PANELS TO MATCH EXISTING SIZE
6. CARPOOL LANE CLOSED OUTSIDE OF WEEKDAY COMMUTE PERIODS.

JANUARY 2007


CARQUINEZ BRIDGE TOLL PLAZA

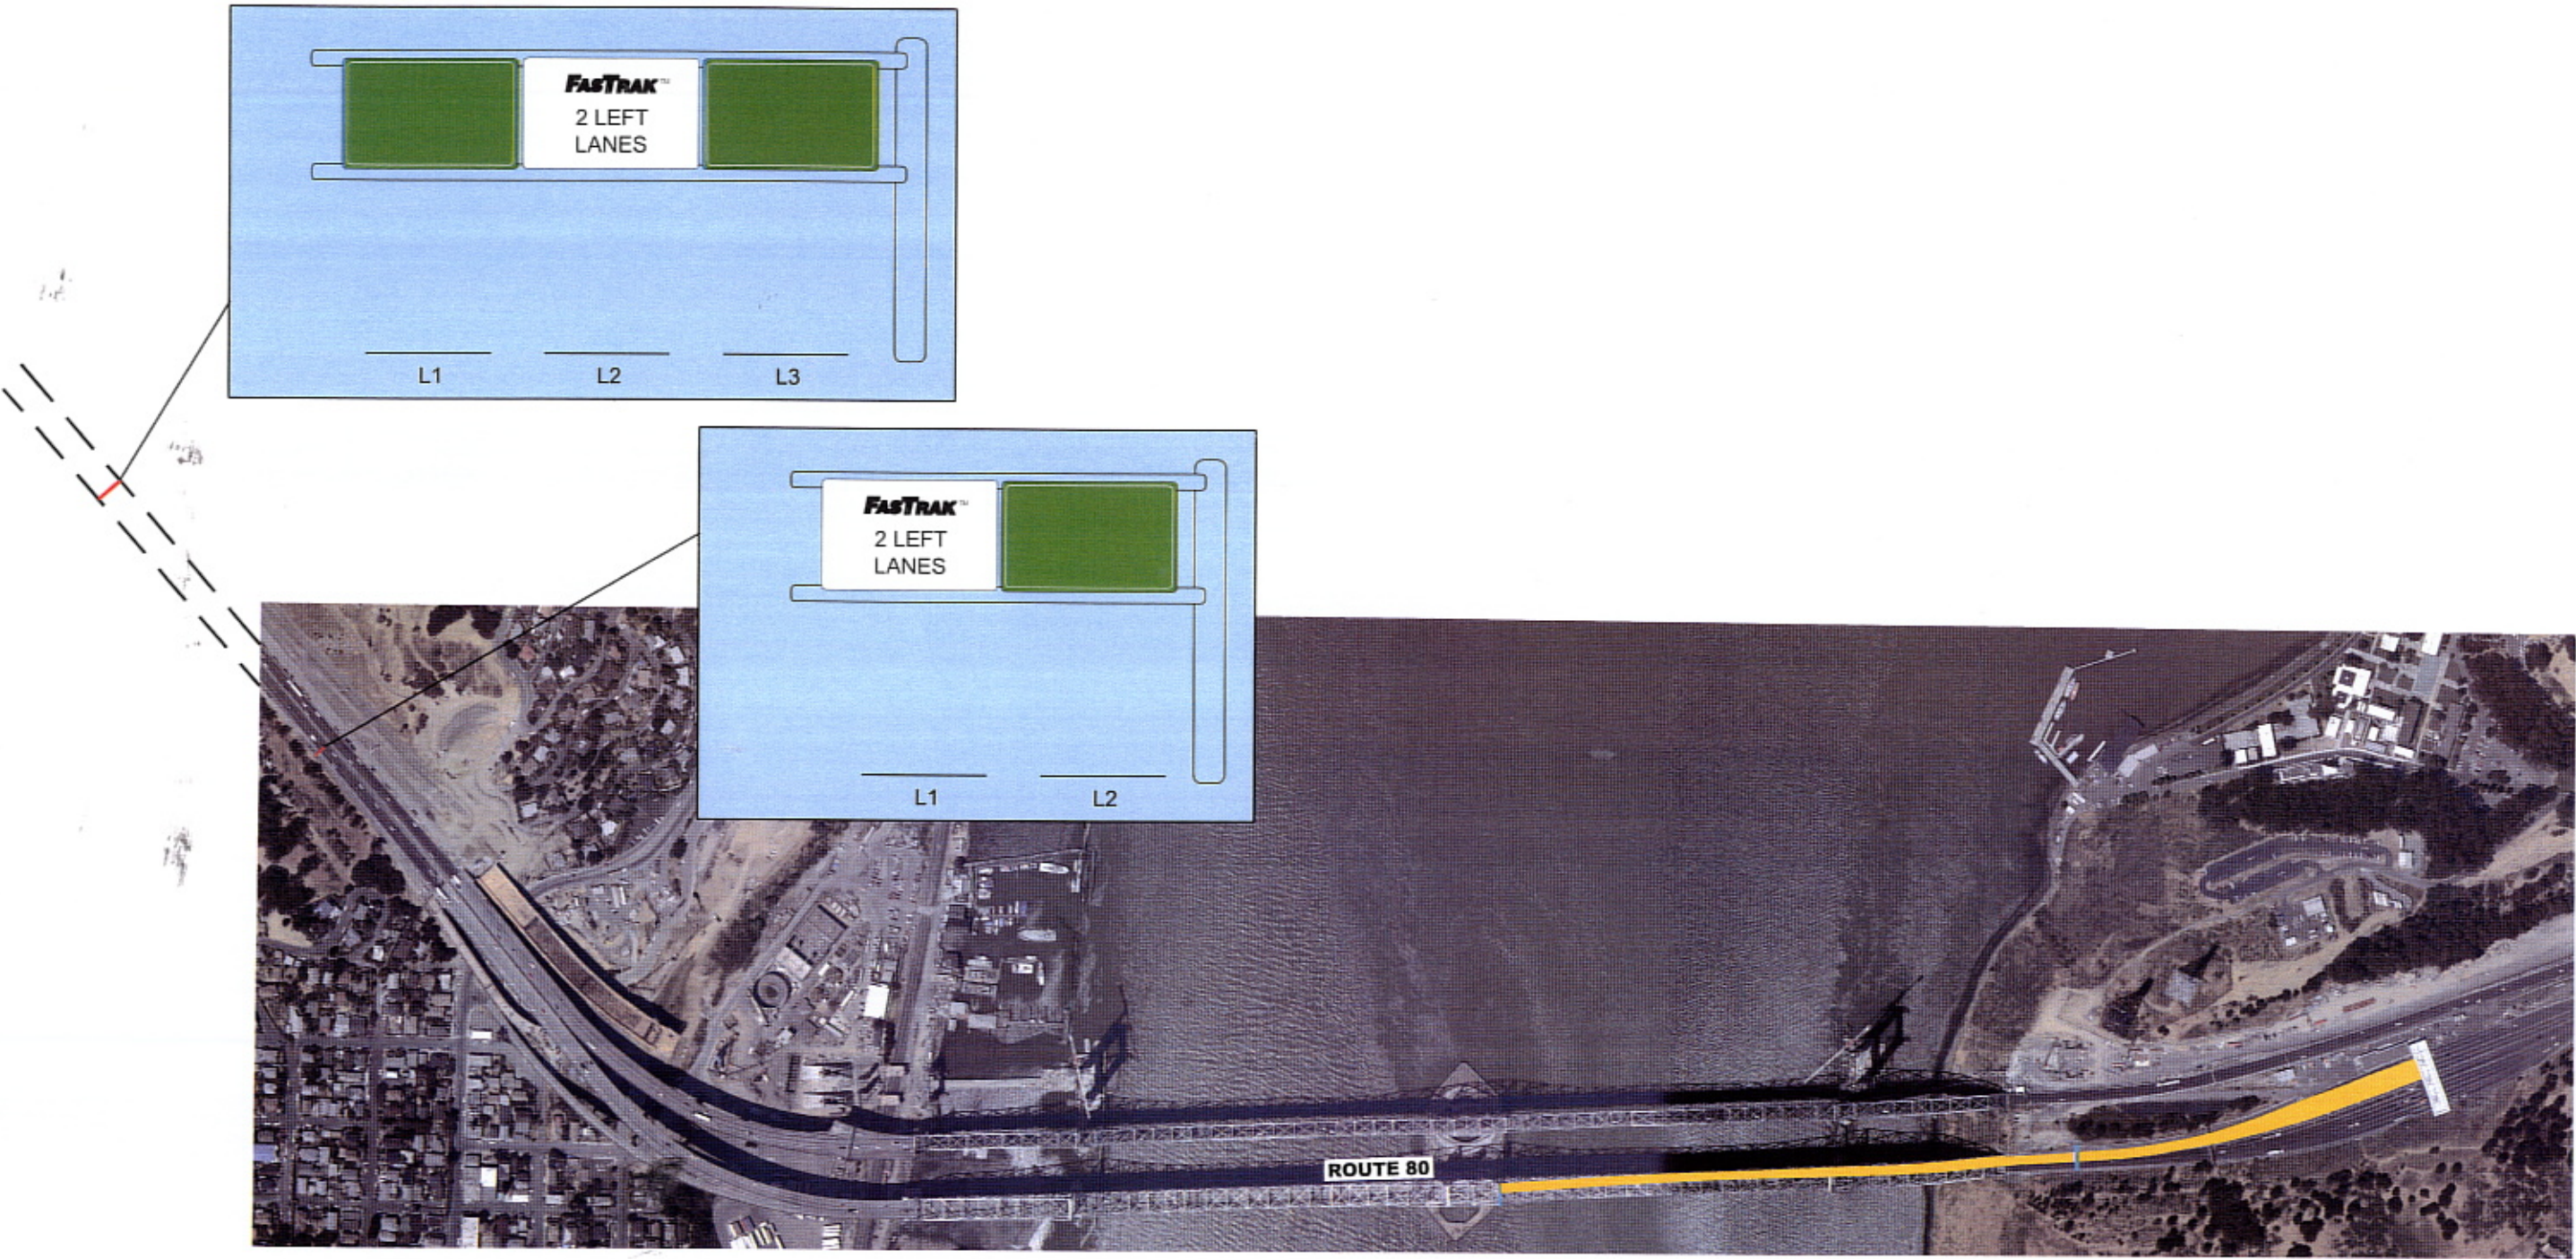

-  FasTrak Only Lane
-  Existing Sign Structure
-  New Sign Structure
-  New Changeable Message Sign
-  Toll Collector Access

JANUARY 2007

CARQUINEZ BRIDGE TOLL PLAZA

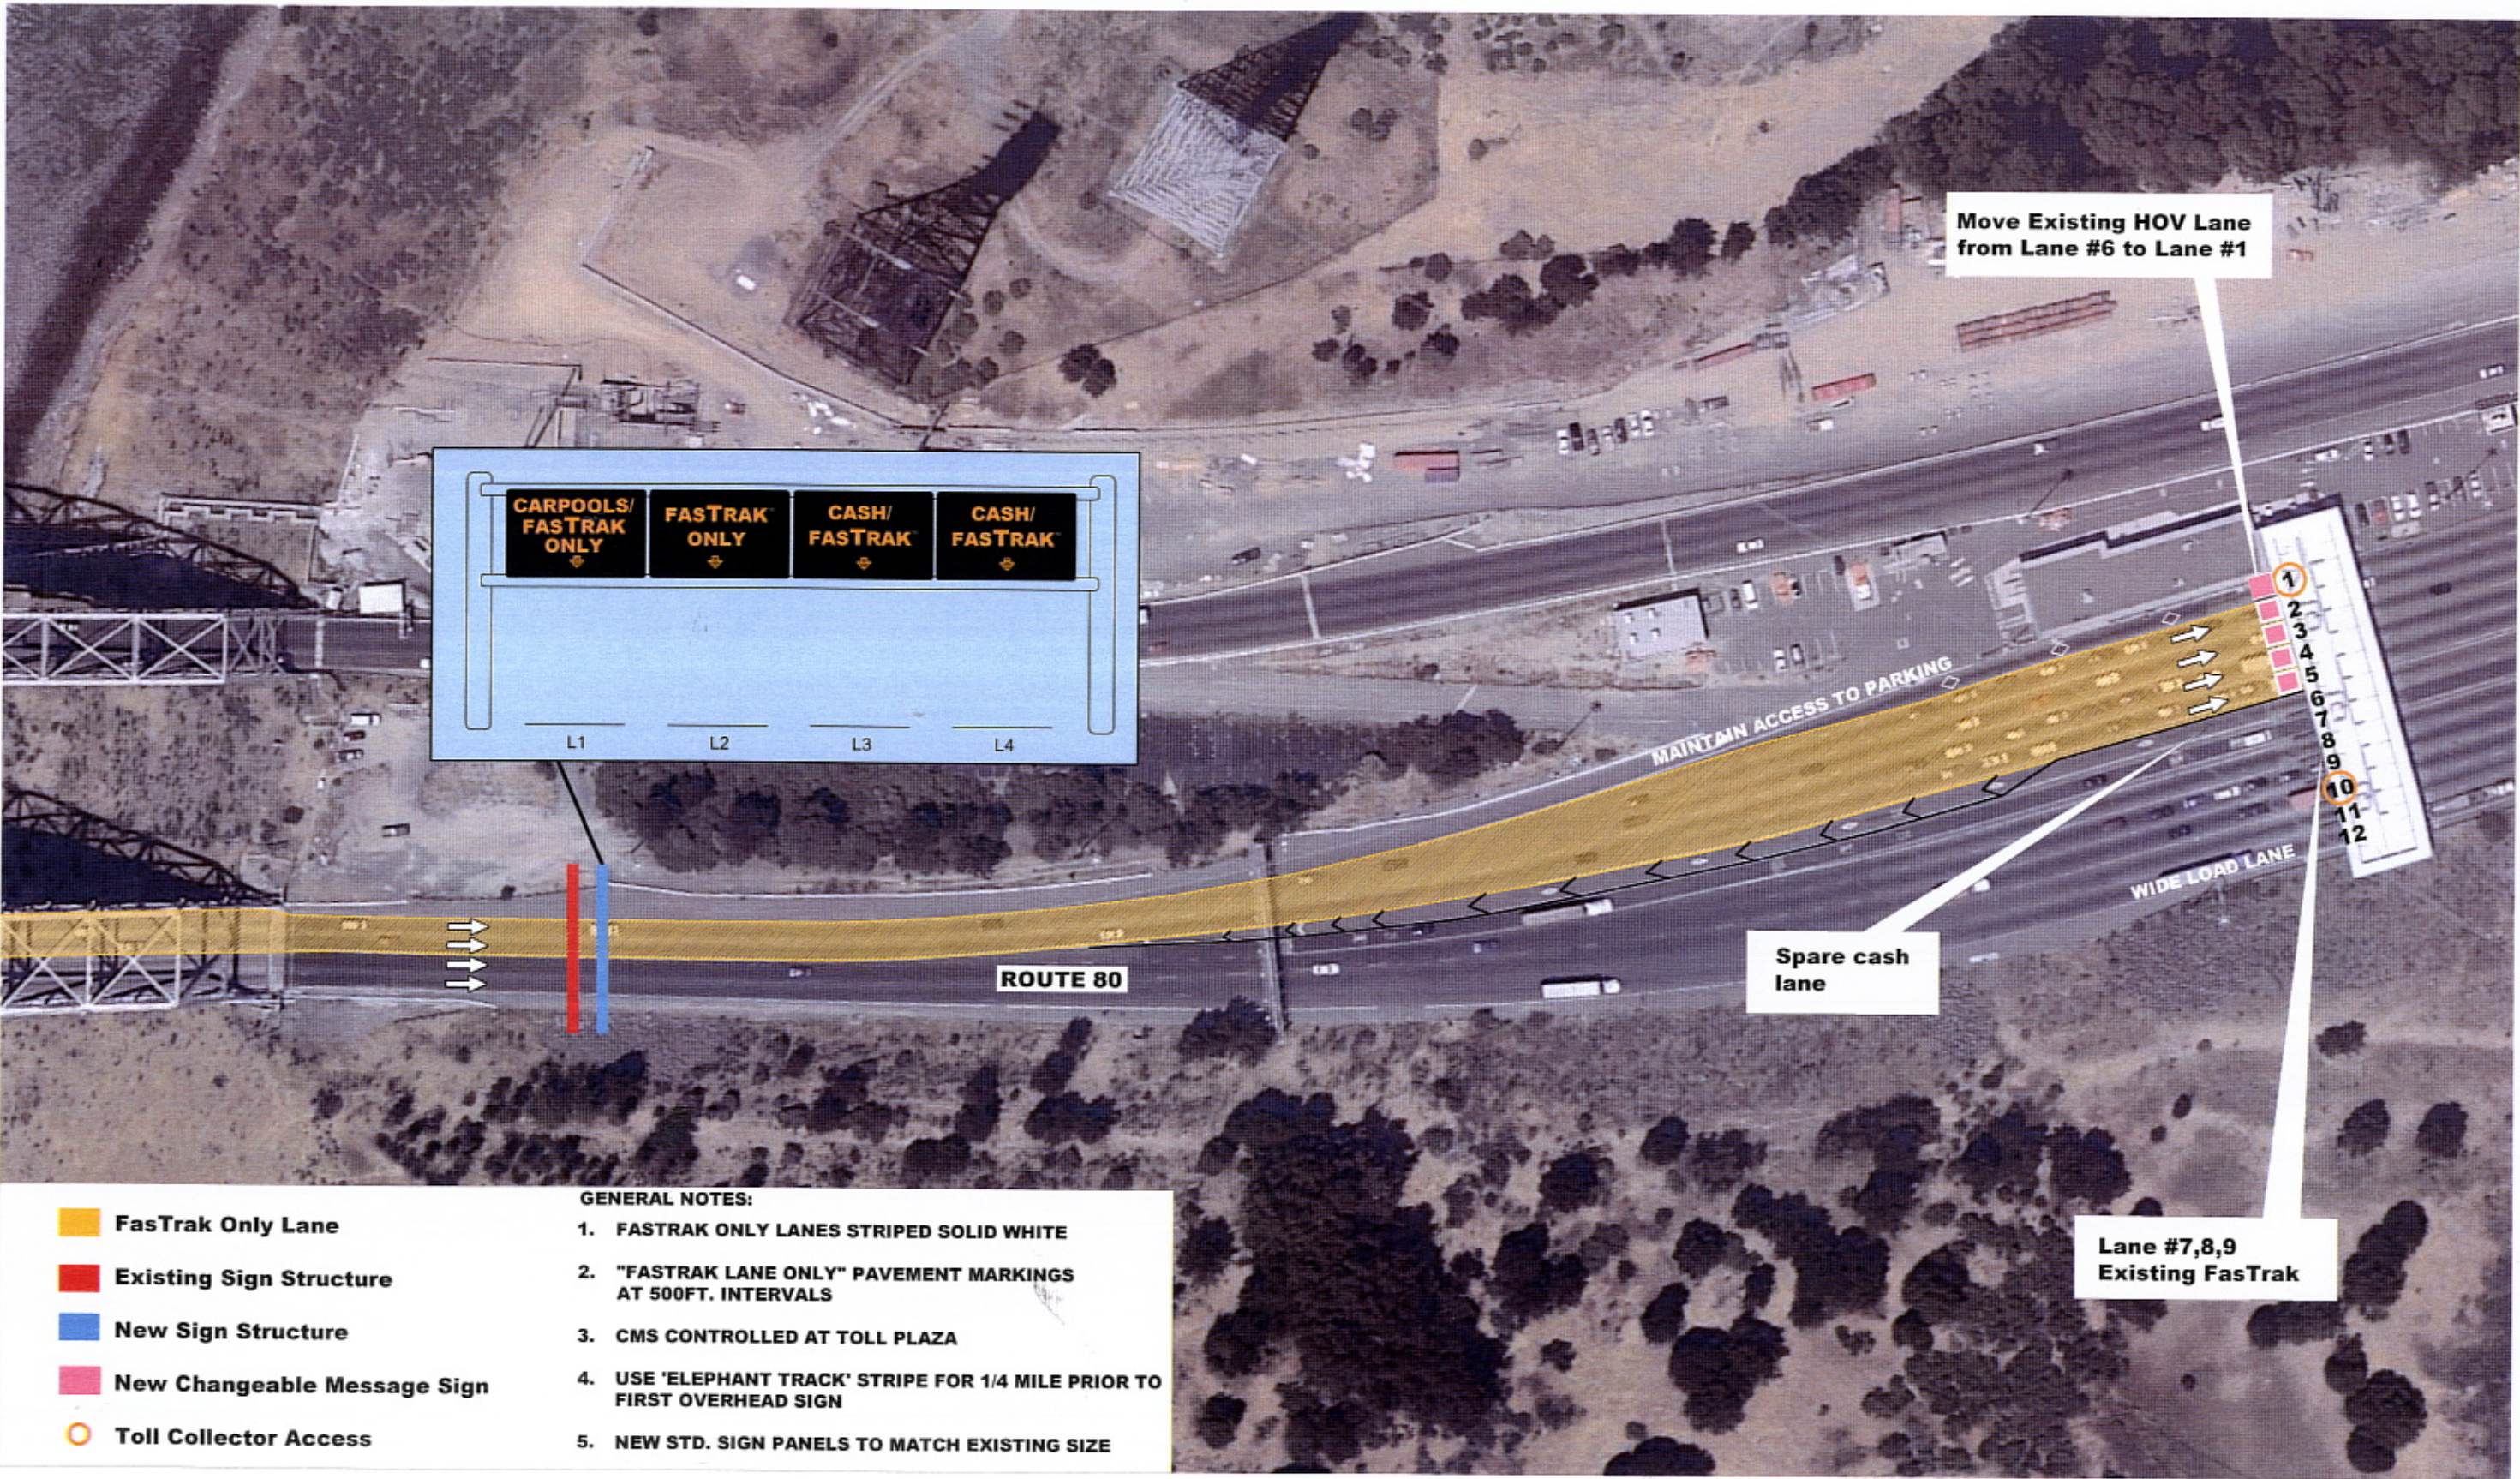


- FasTrak Only Lane
- Existing Sign Structure
- New Sign Structure
- New Changeable Message Sign
- Toll Collector Access

- GENERAL NOTES:**
1. FASTRAK ONLY LANES STRIPED SOLID WHITE
 2. "FASTRAK LANE ONLY" PAVEMENT MARKINGS AT 500FT. INTERVALS
 3. CMS CONTROLLED AT TOLL PLAZA
 4. USE 'ELEPHANT TRACK' STRIPE FOR 1/4 MILE PRIOR TO FIRST OVERHEAD SIGN
 5. NEW STD. SIGN PANELS TO MATCH EXISTING SIZE

JANUARY 2007


X:\BATA\Toll Plaza Improvement Projects\dwg\Sheets\LA-CBTP001.dwg, 2/2/2007 11:08:57 AM, exgama0

CARQUINEZ BRIDGE TOLL PLAZA

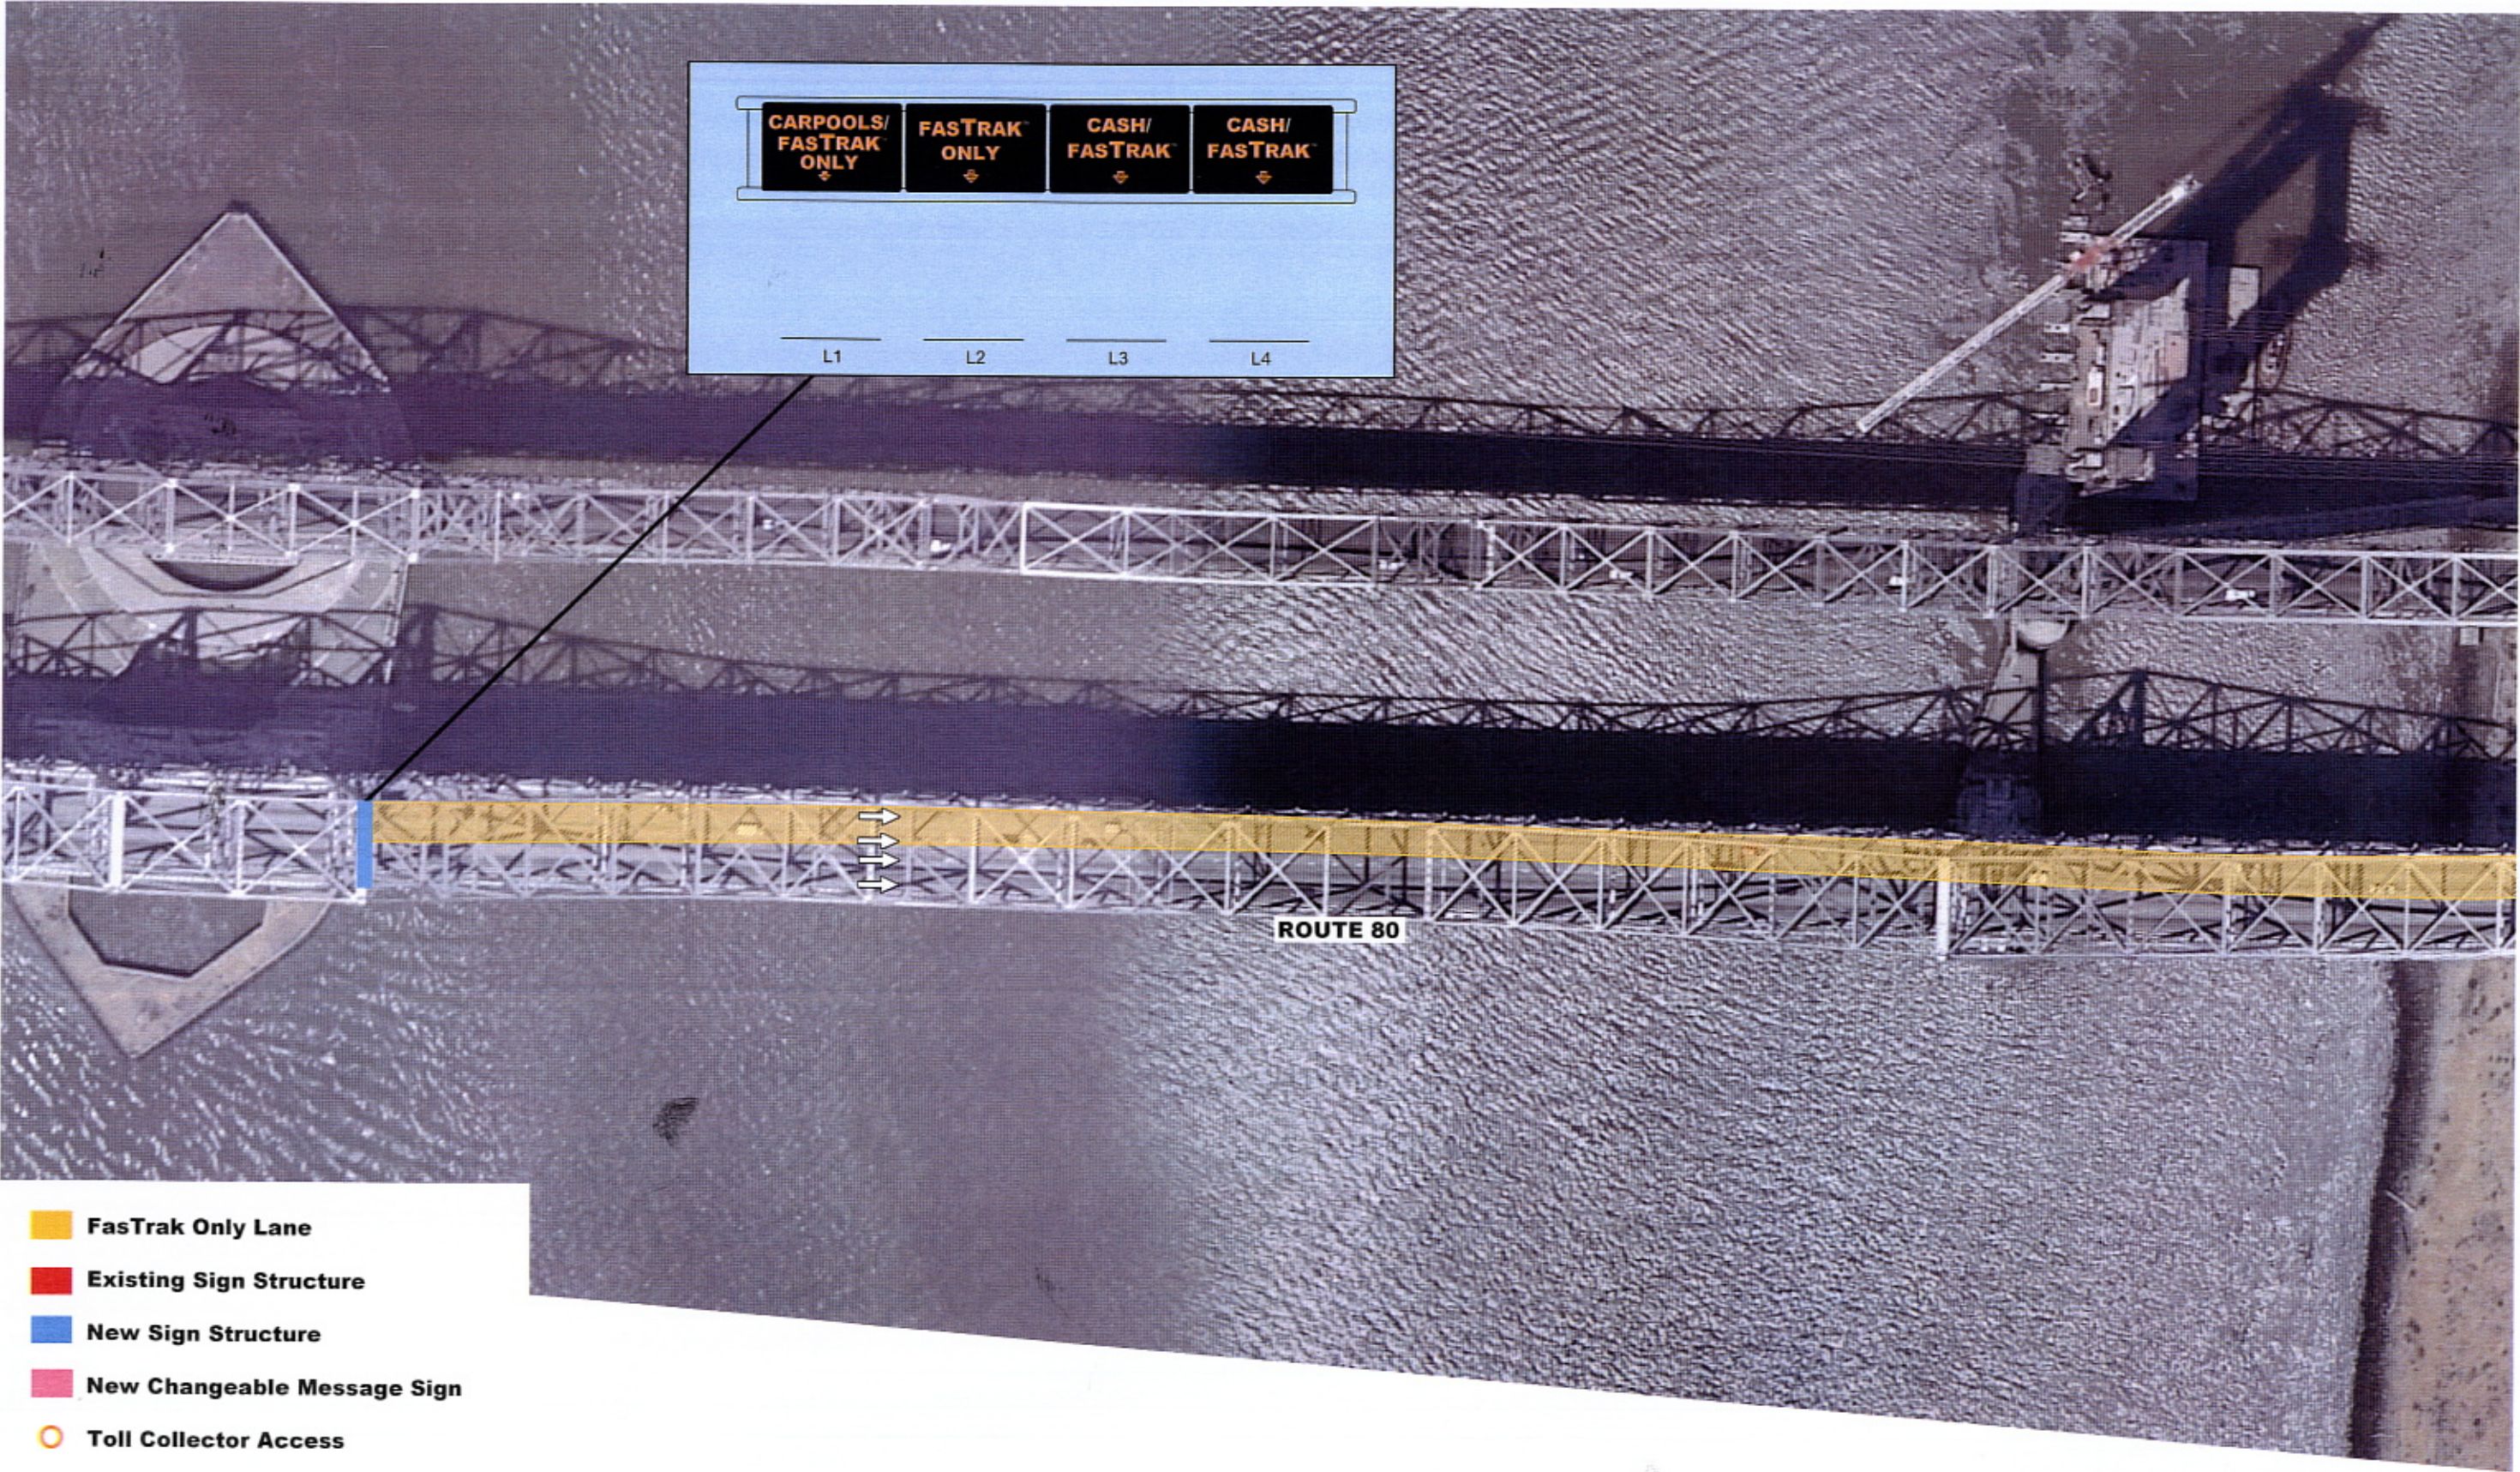


JANUARY 2007

DUMBARTON BRIDGE TOLL PLAZA

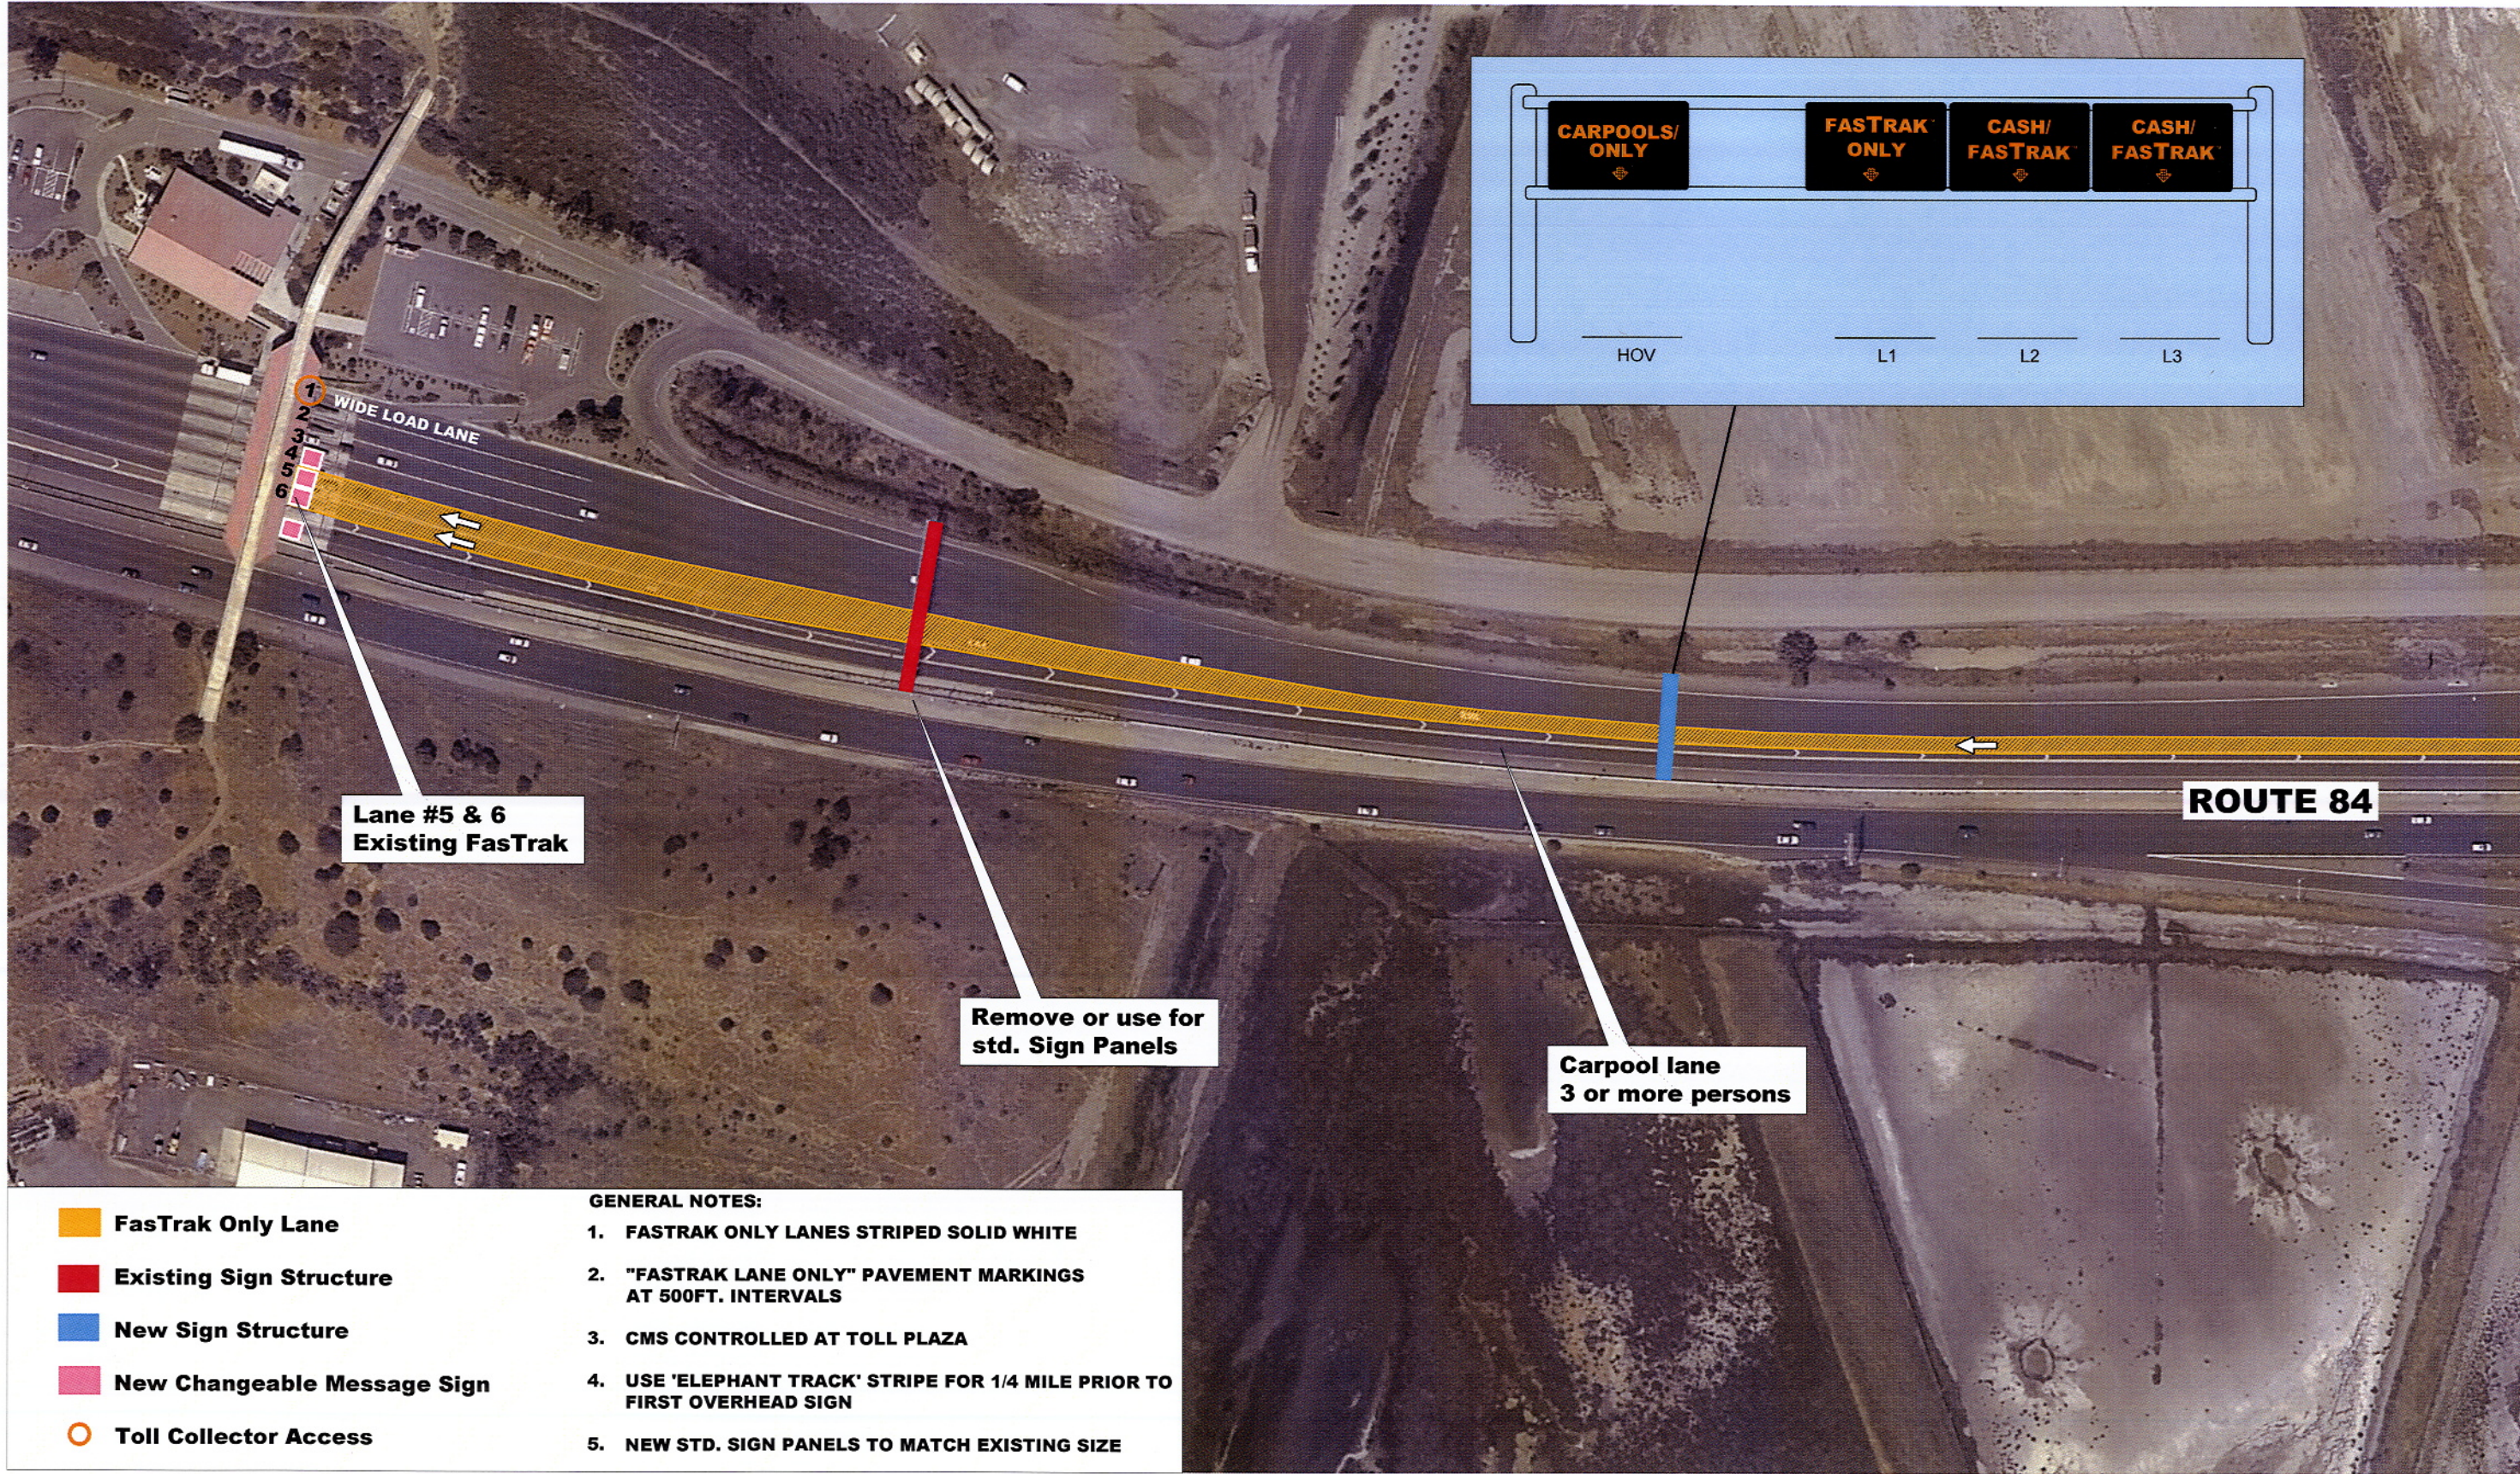


RICHMOND-SAN RAFAEL BRIDGE TOLL PLAZA

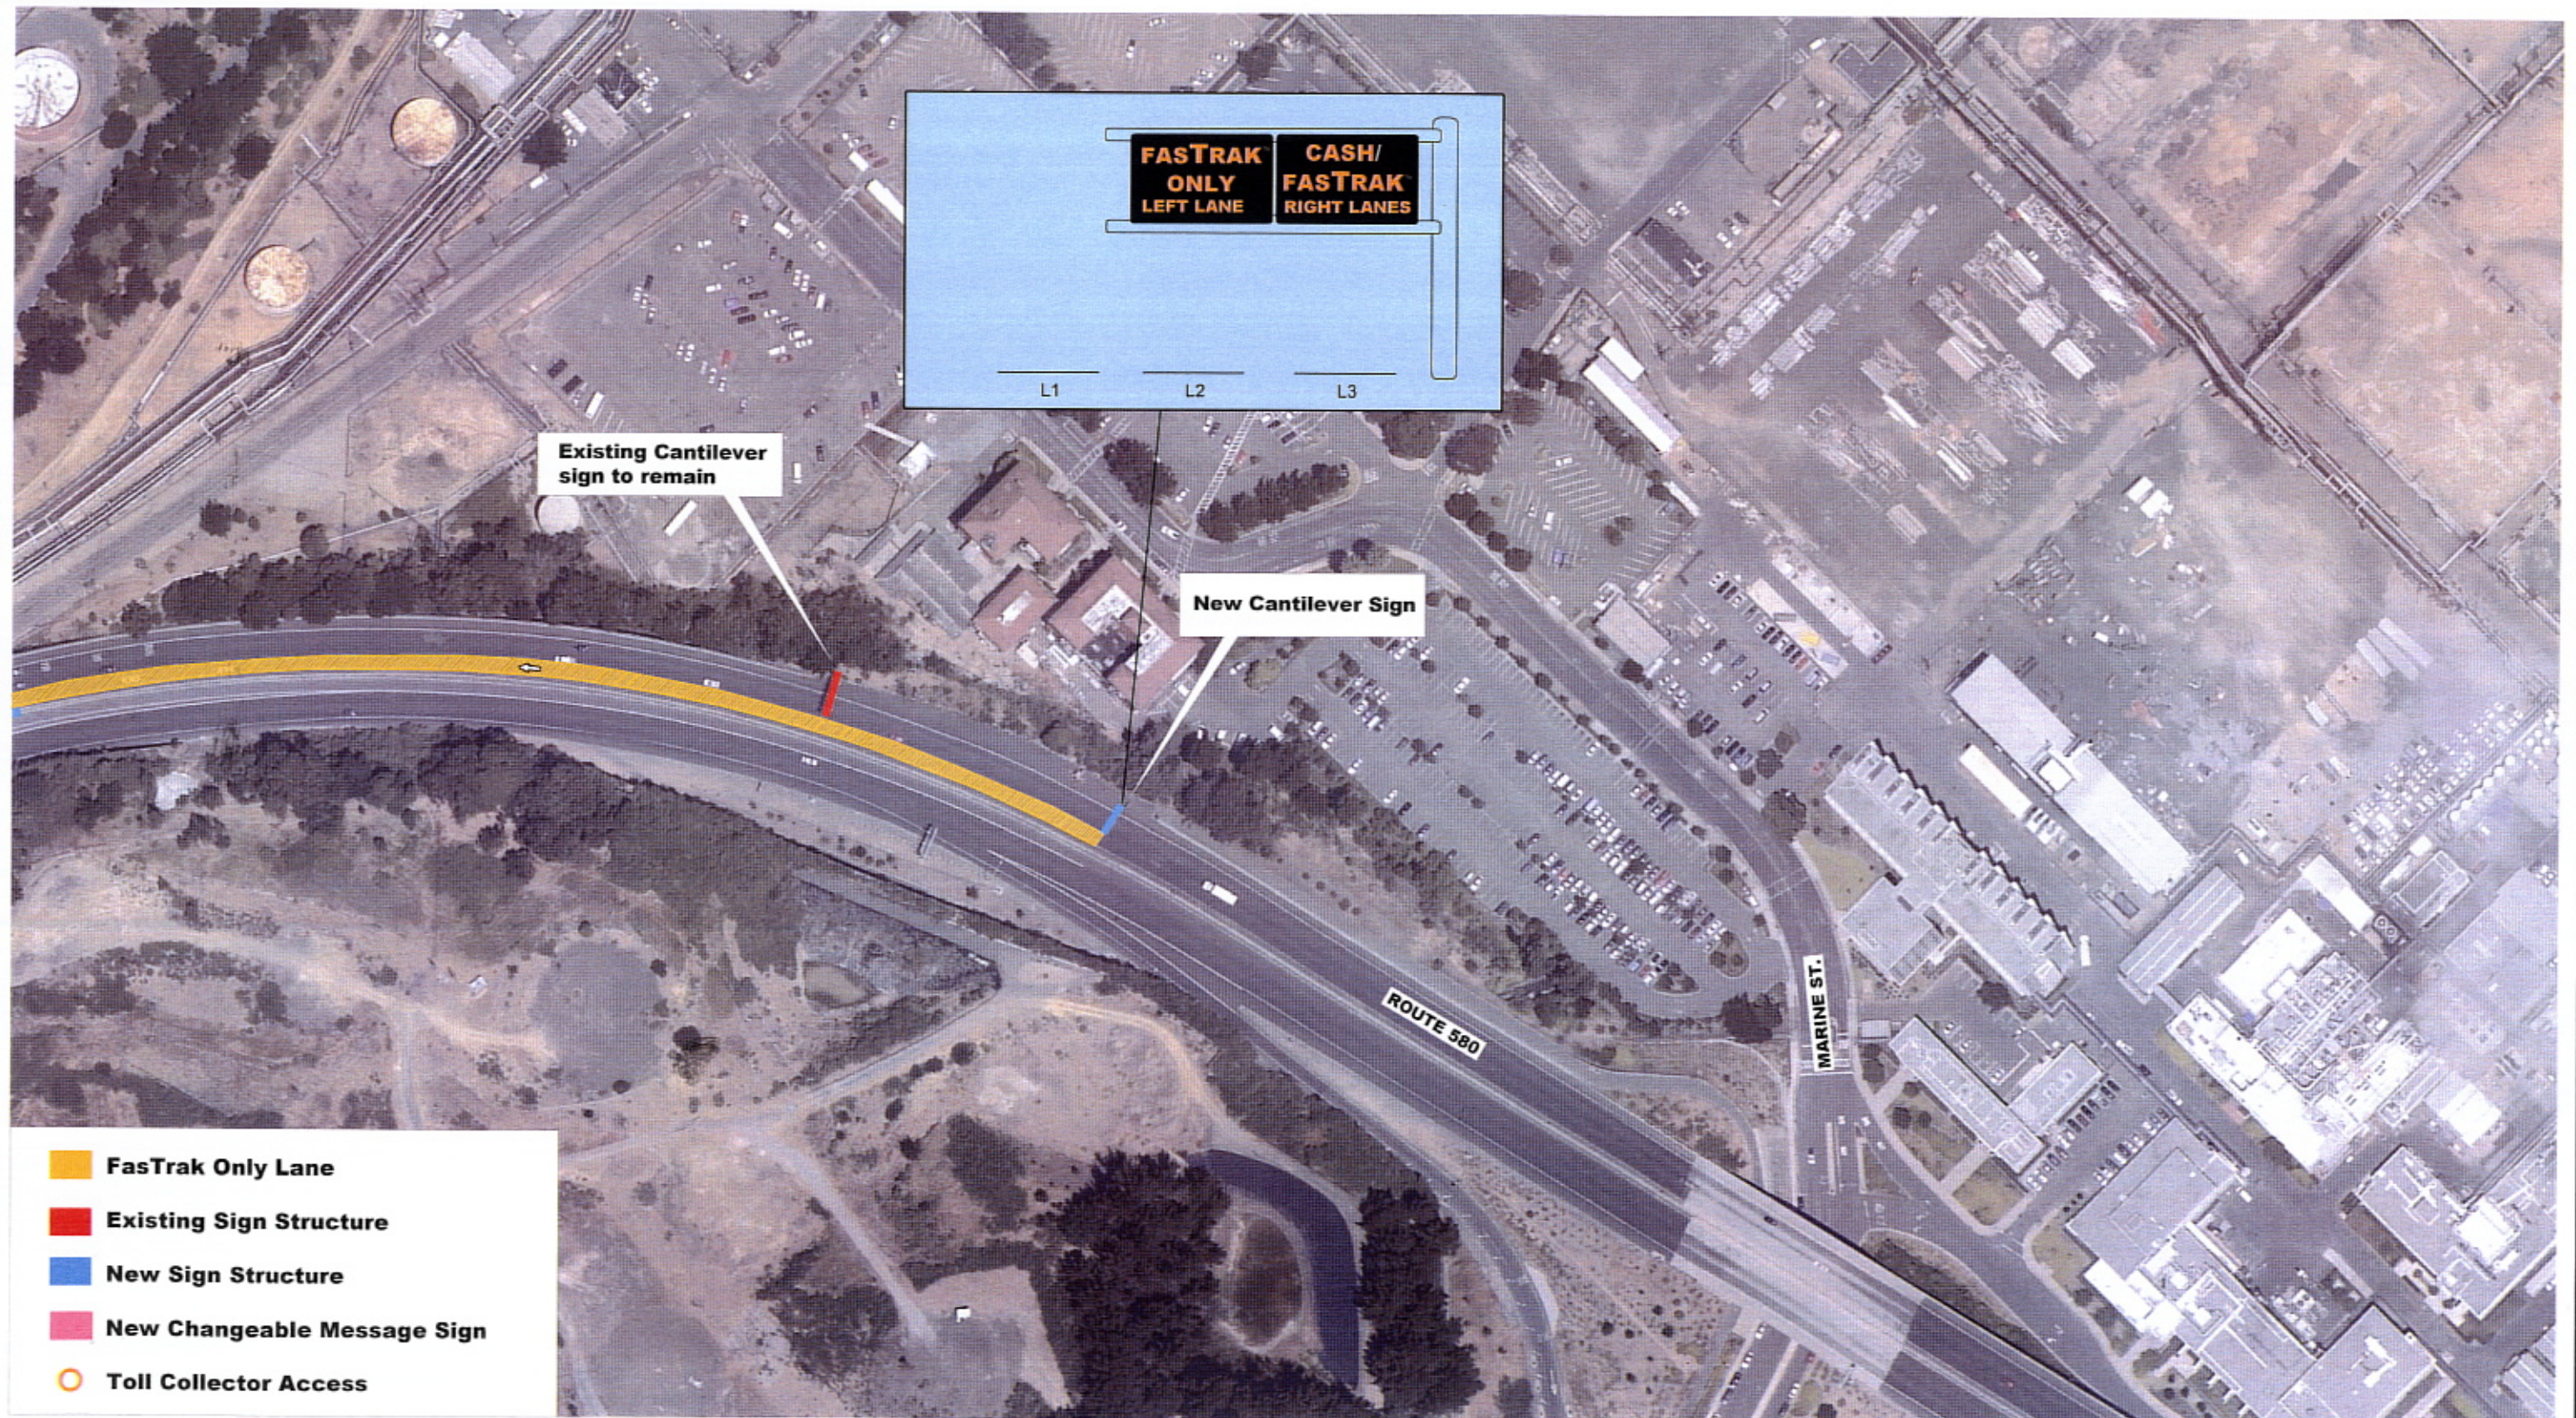


JANUARY 2007

RICHMOND-SAN RAFAEL BRIDGE TOLL PLAZA

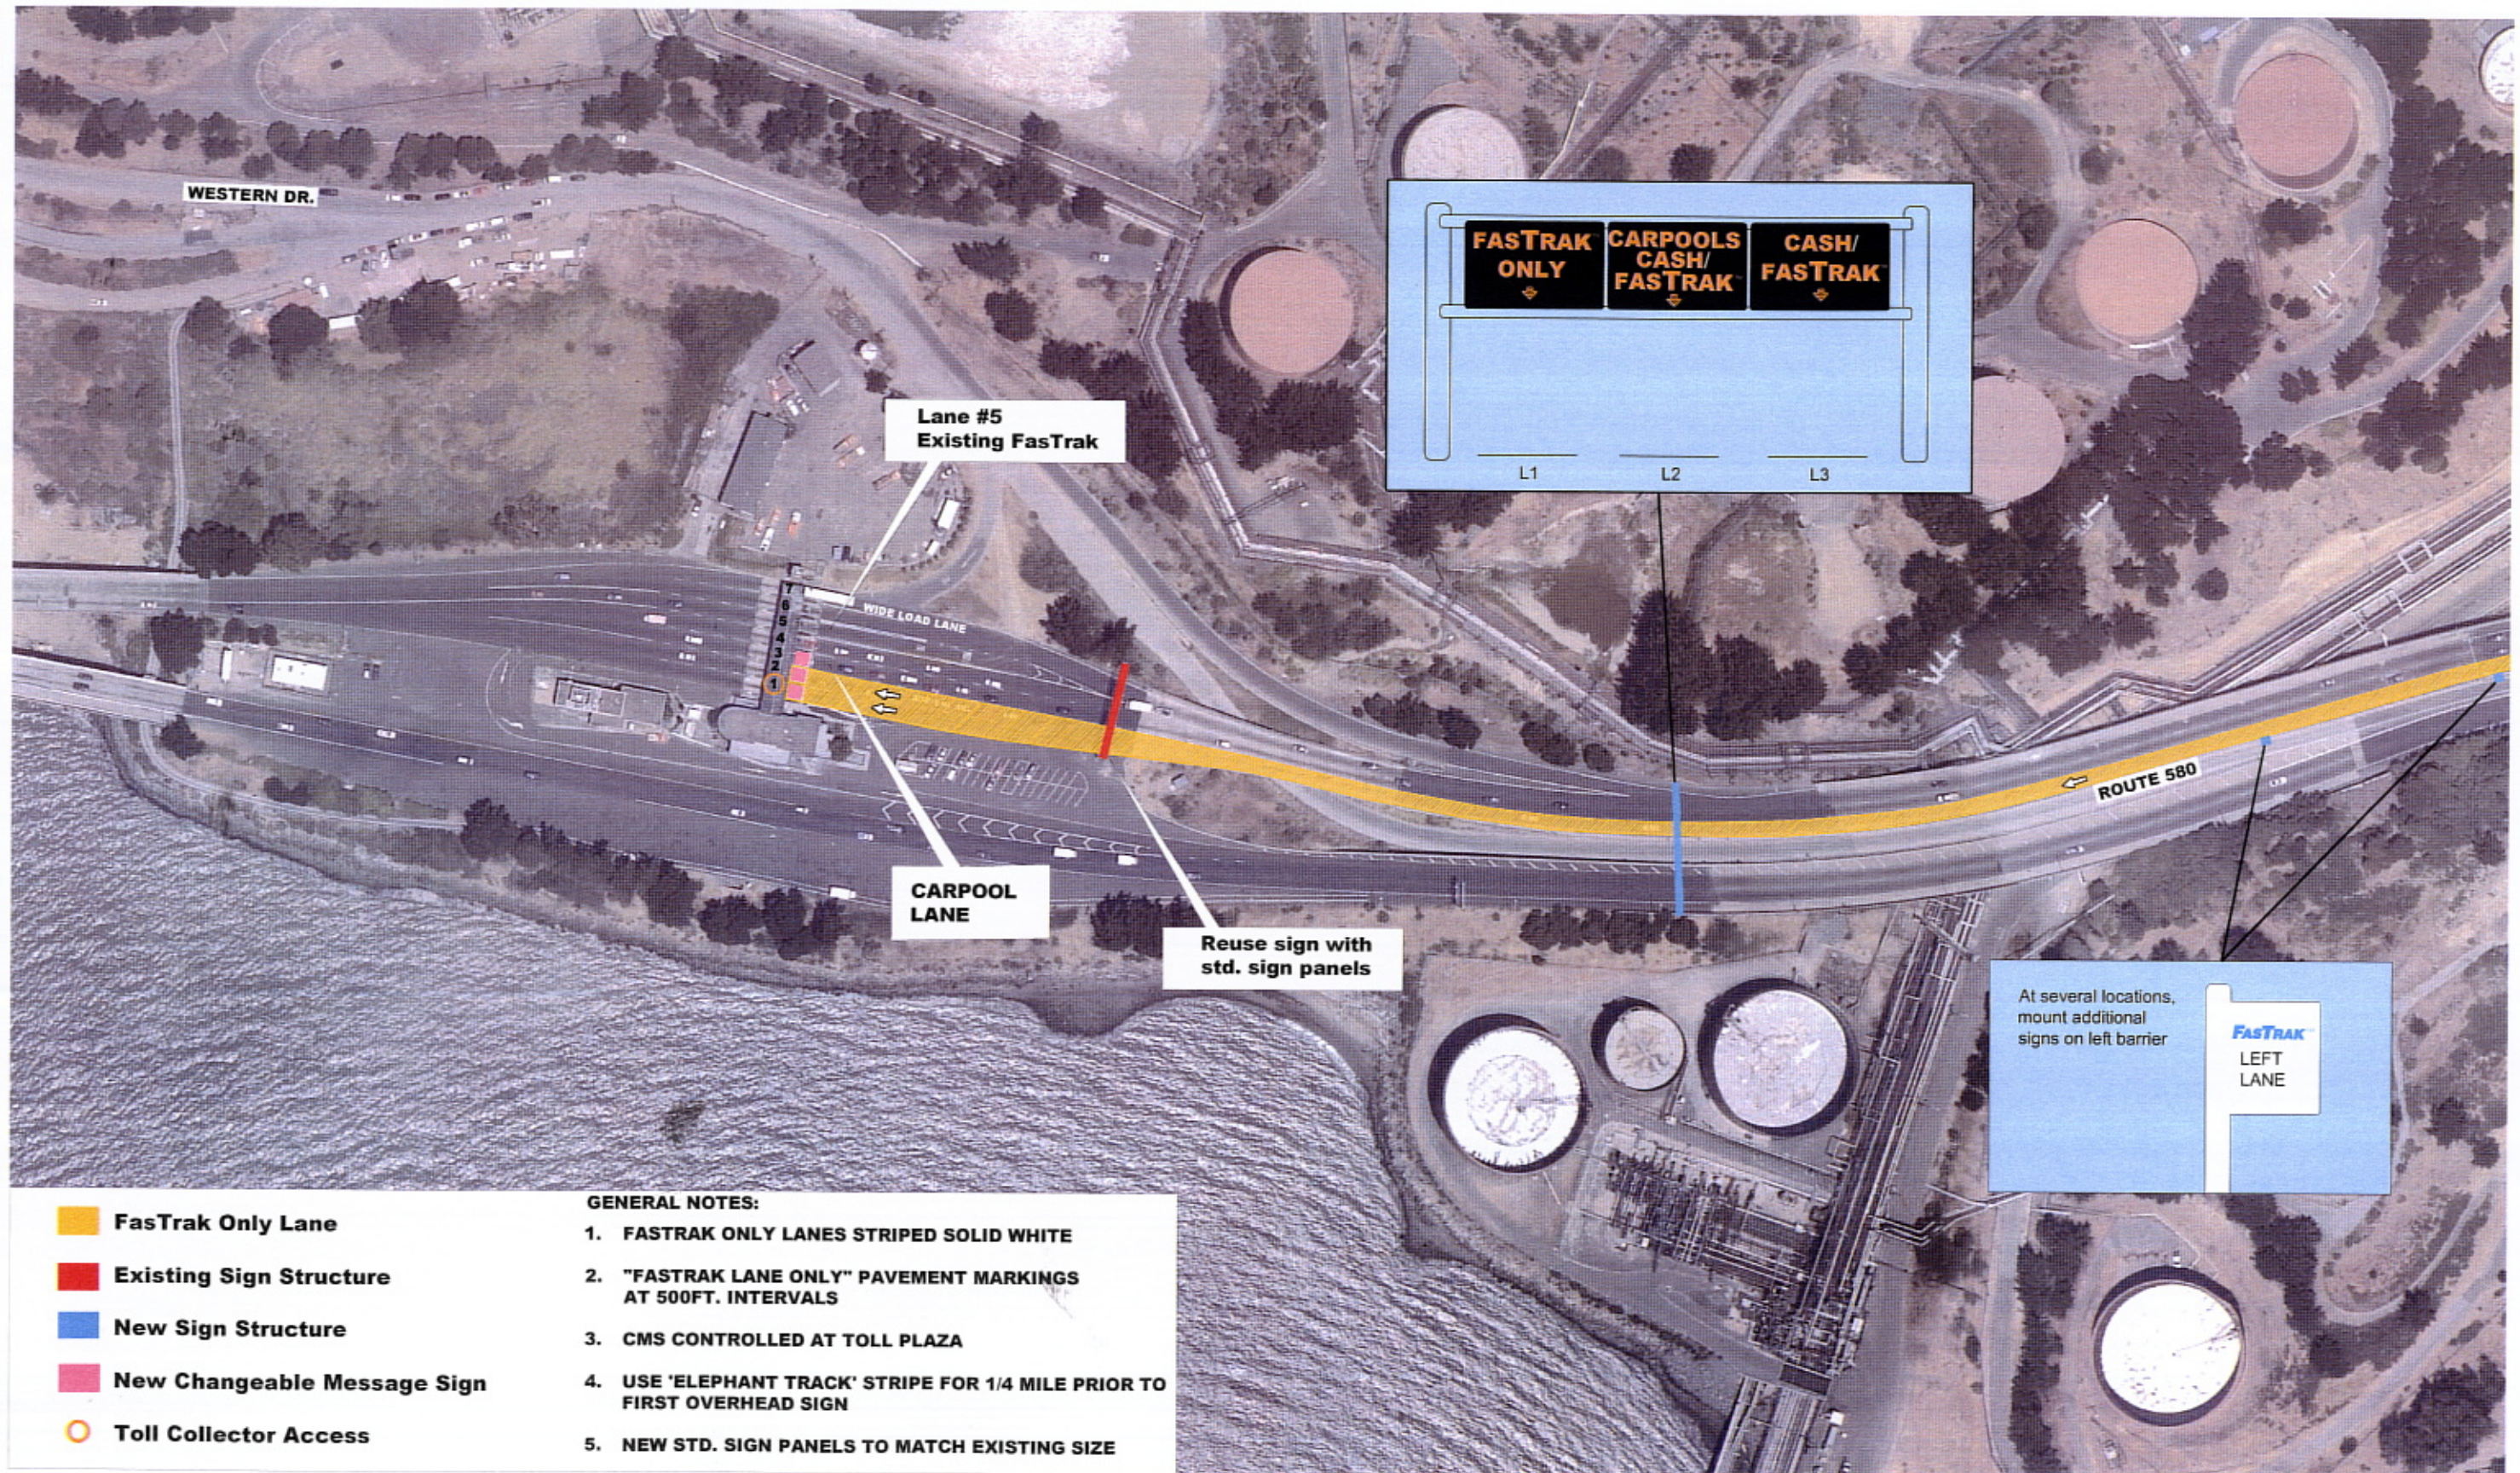

JANUARY 2007


SAN FRANCISCO-OAKLAND BAY BRIDGE TOLL PLAZA

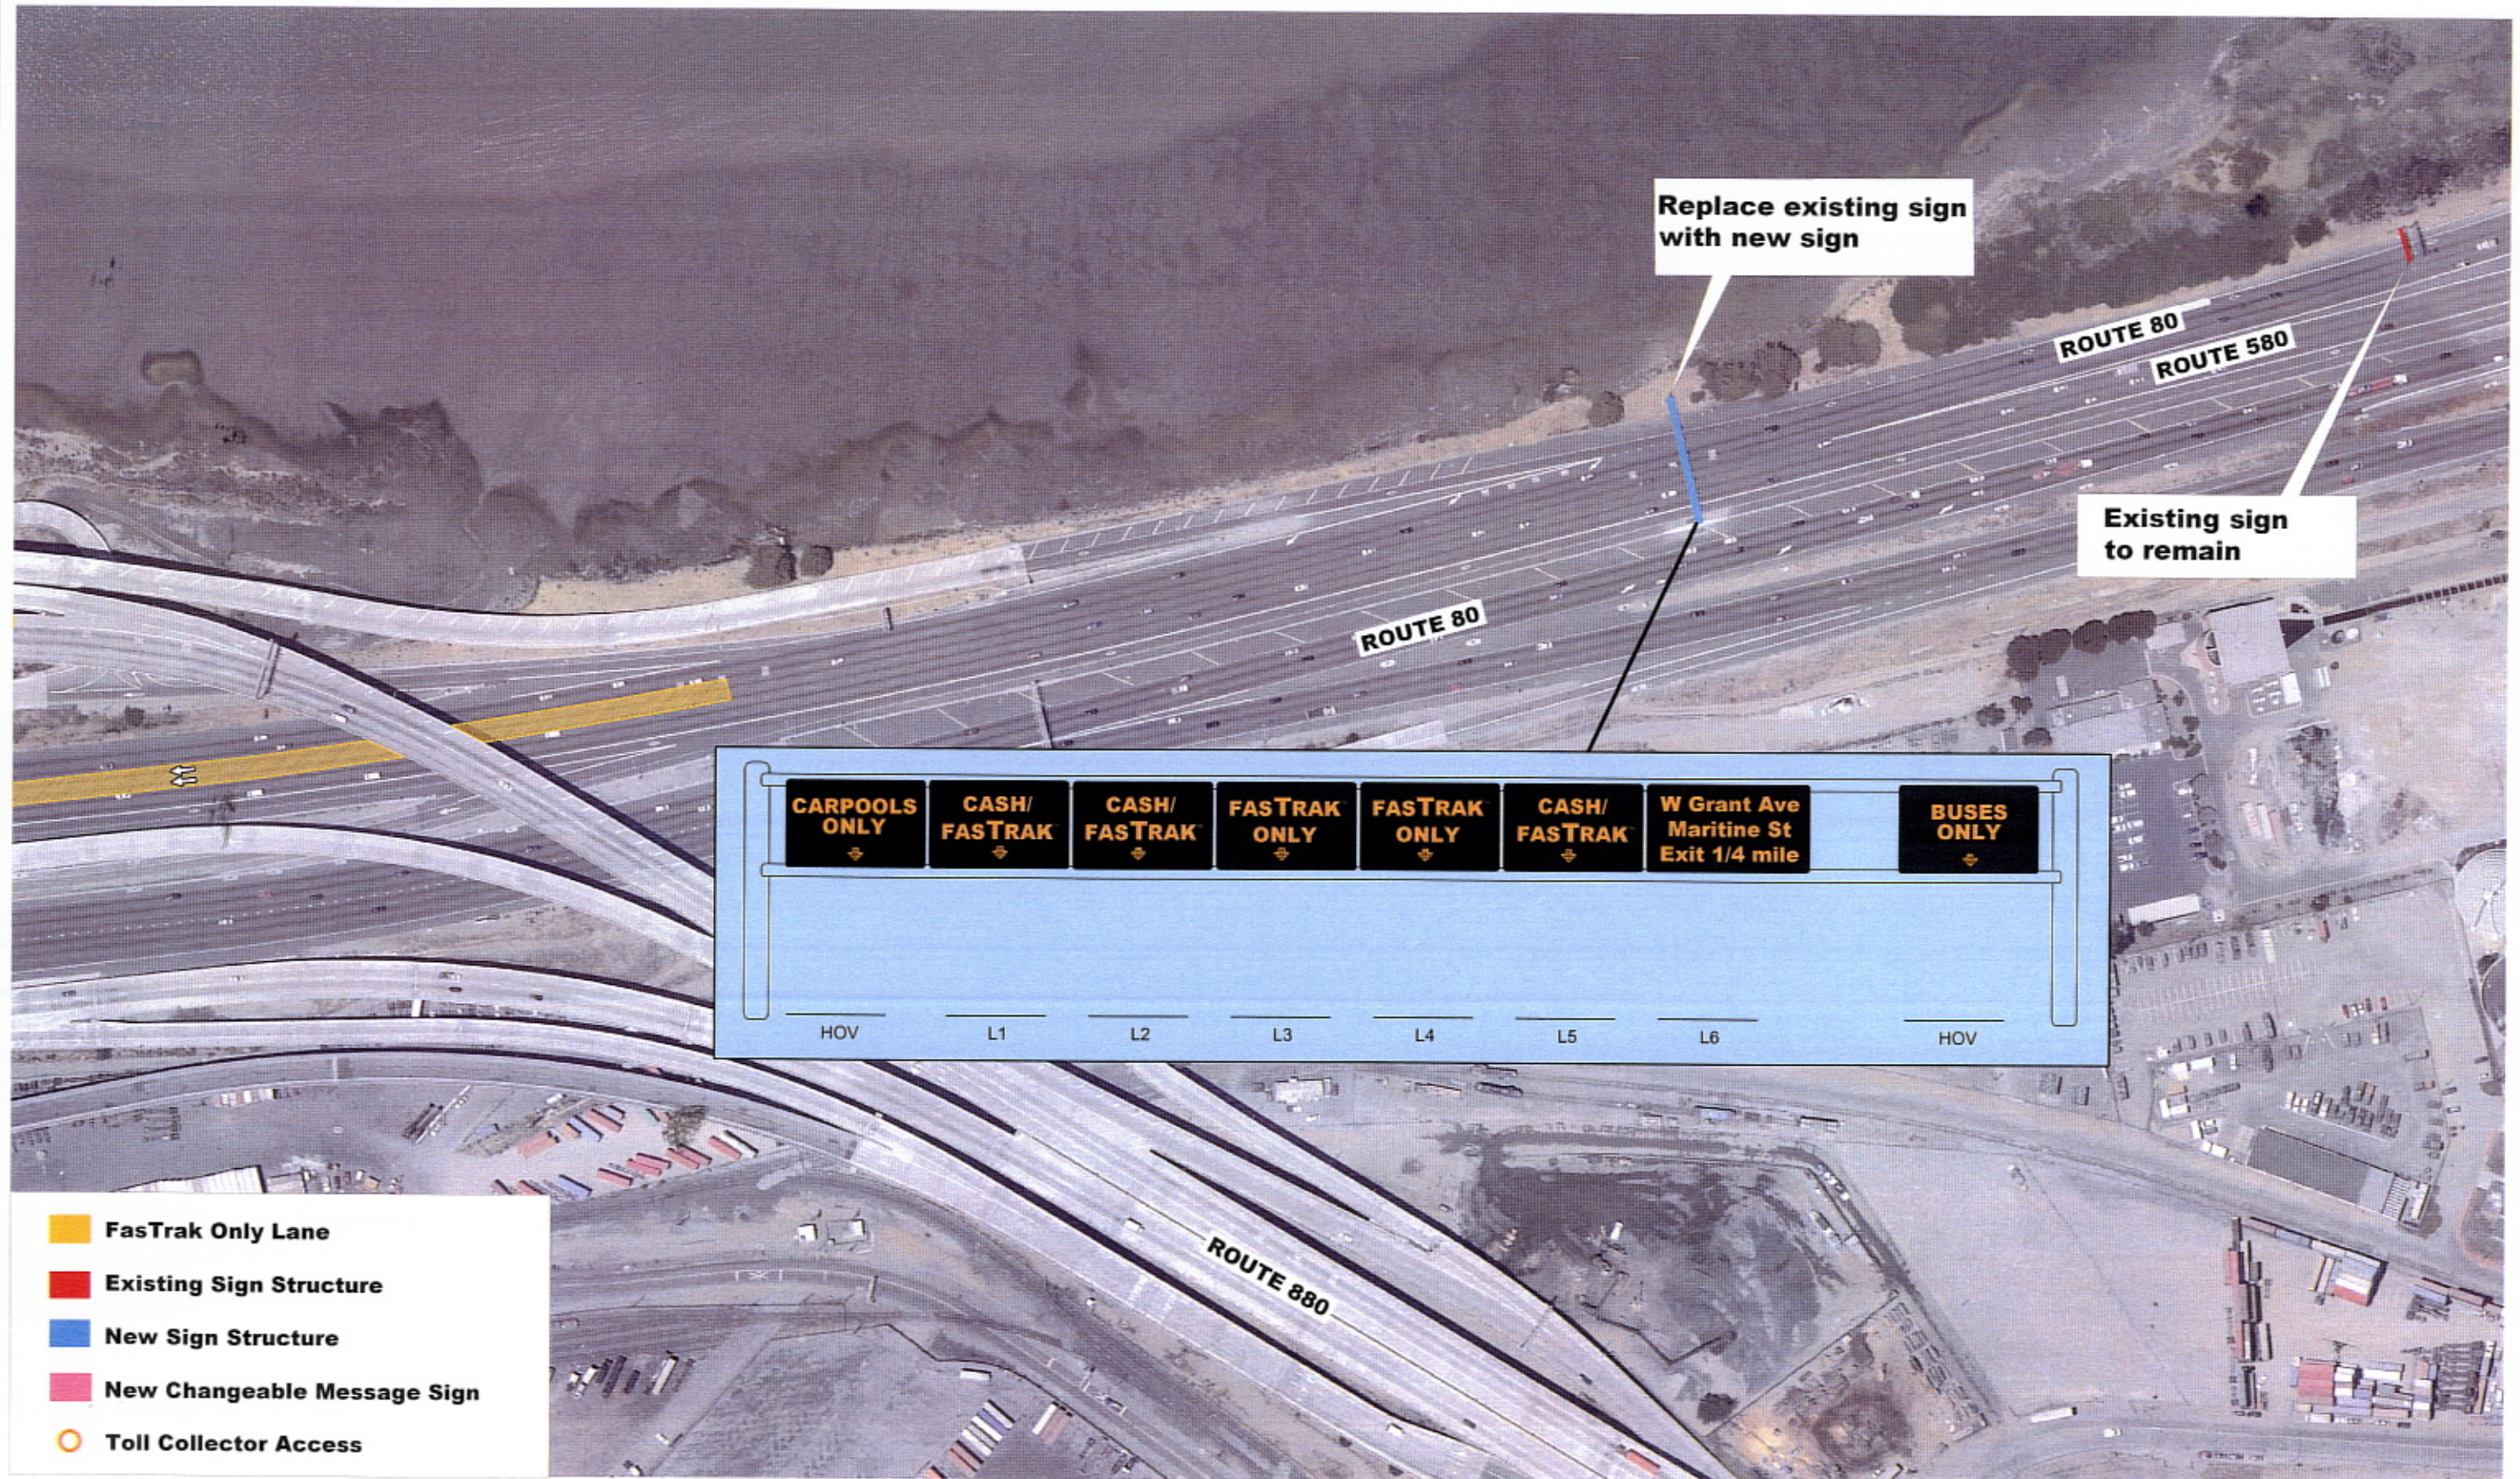

- FasTrak Only Lane
- Existing Sign Structure
- New Sign Structure
- New Changeable Message Sign
- Toll Collector Access

JANUARY 2007

SAN FRANCISCO-OAKLAND BAY BRIDGE TOLL PLAZA

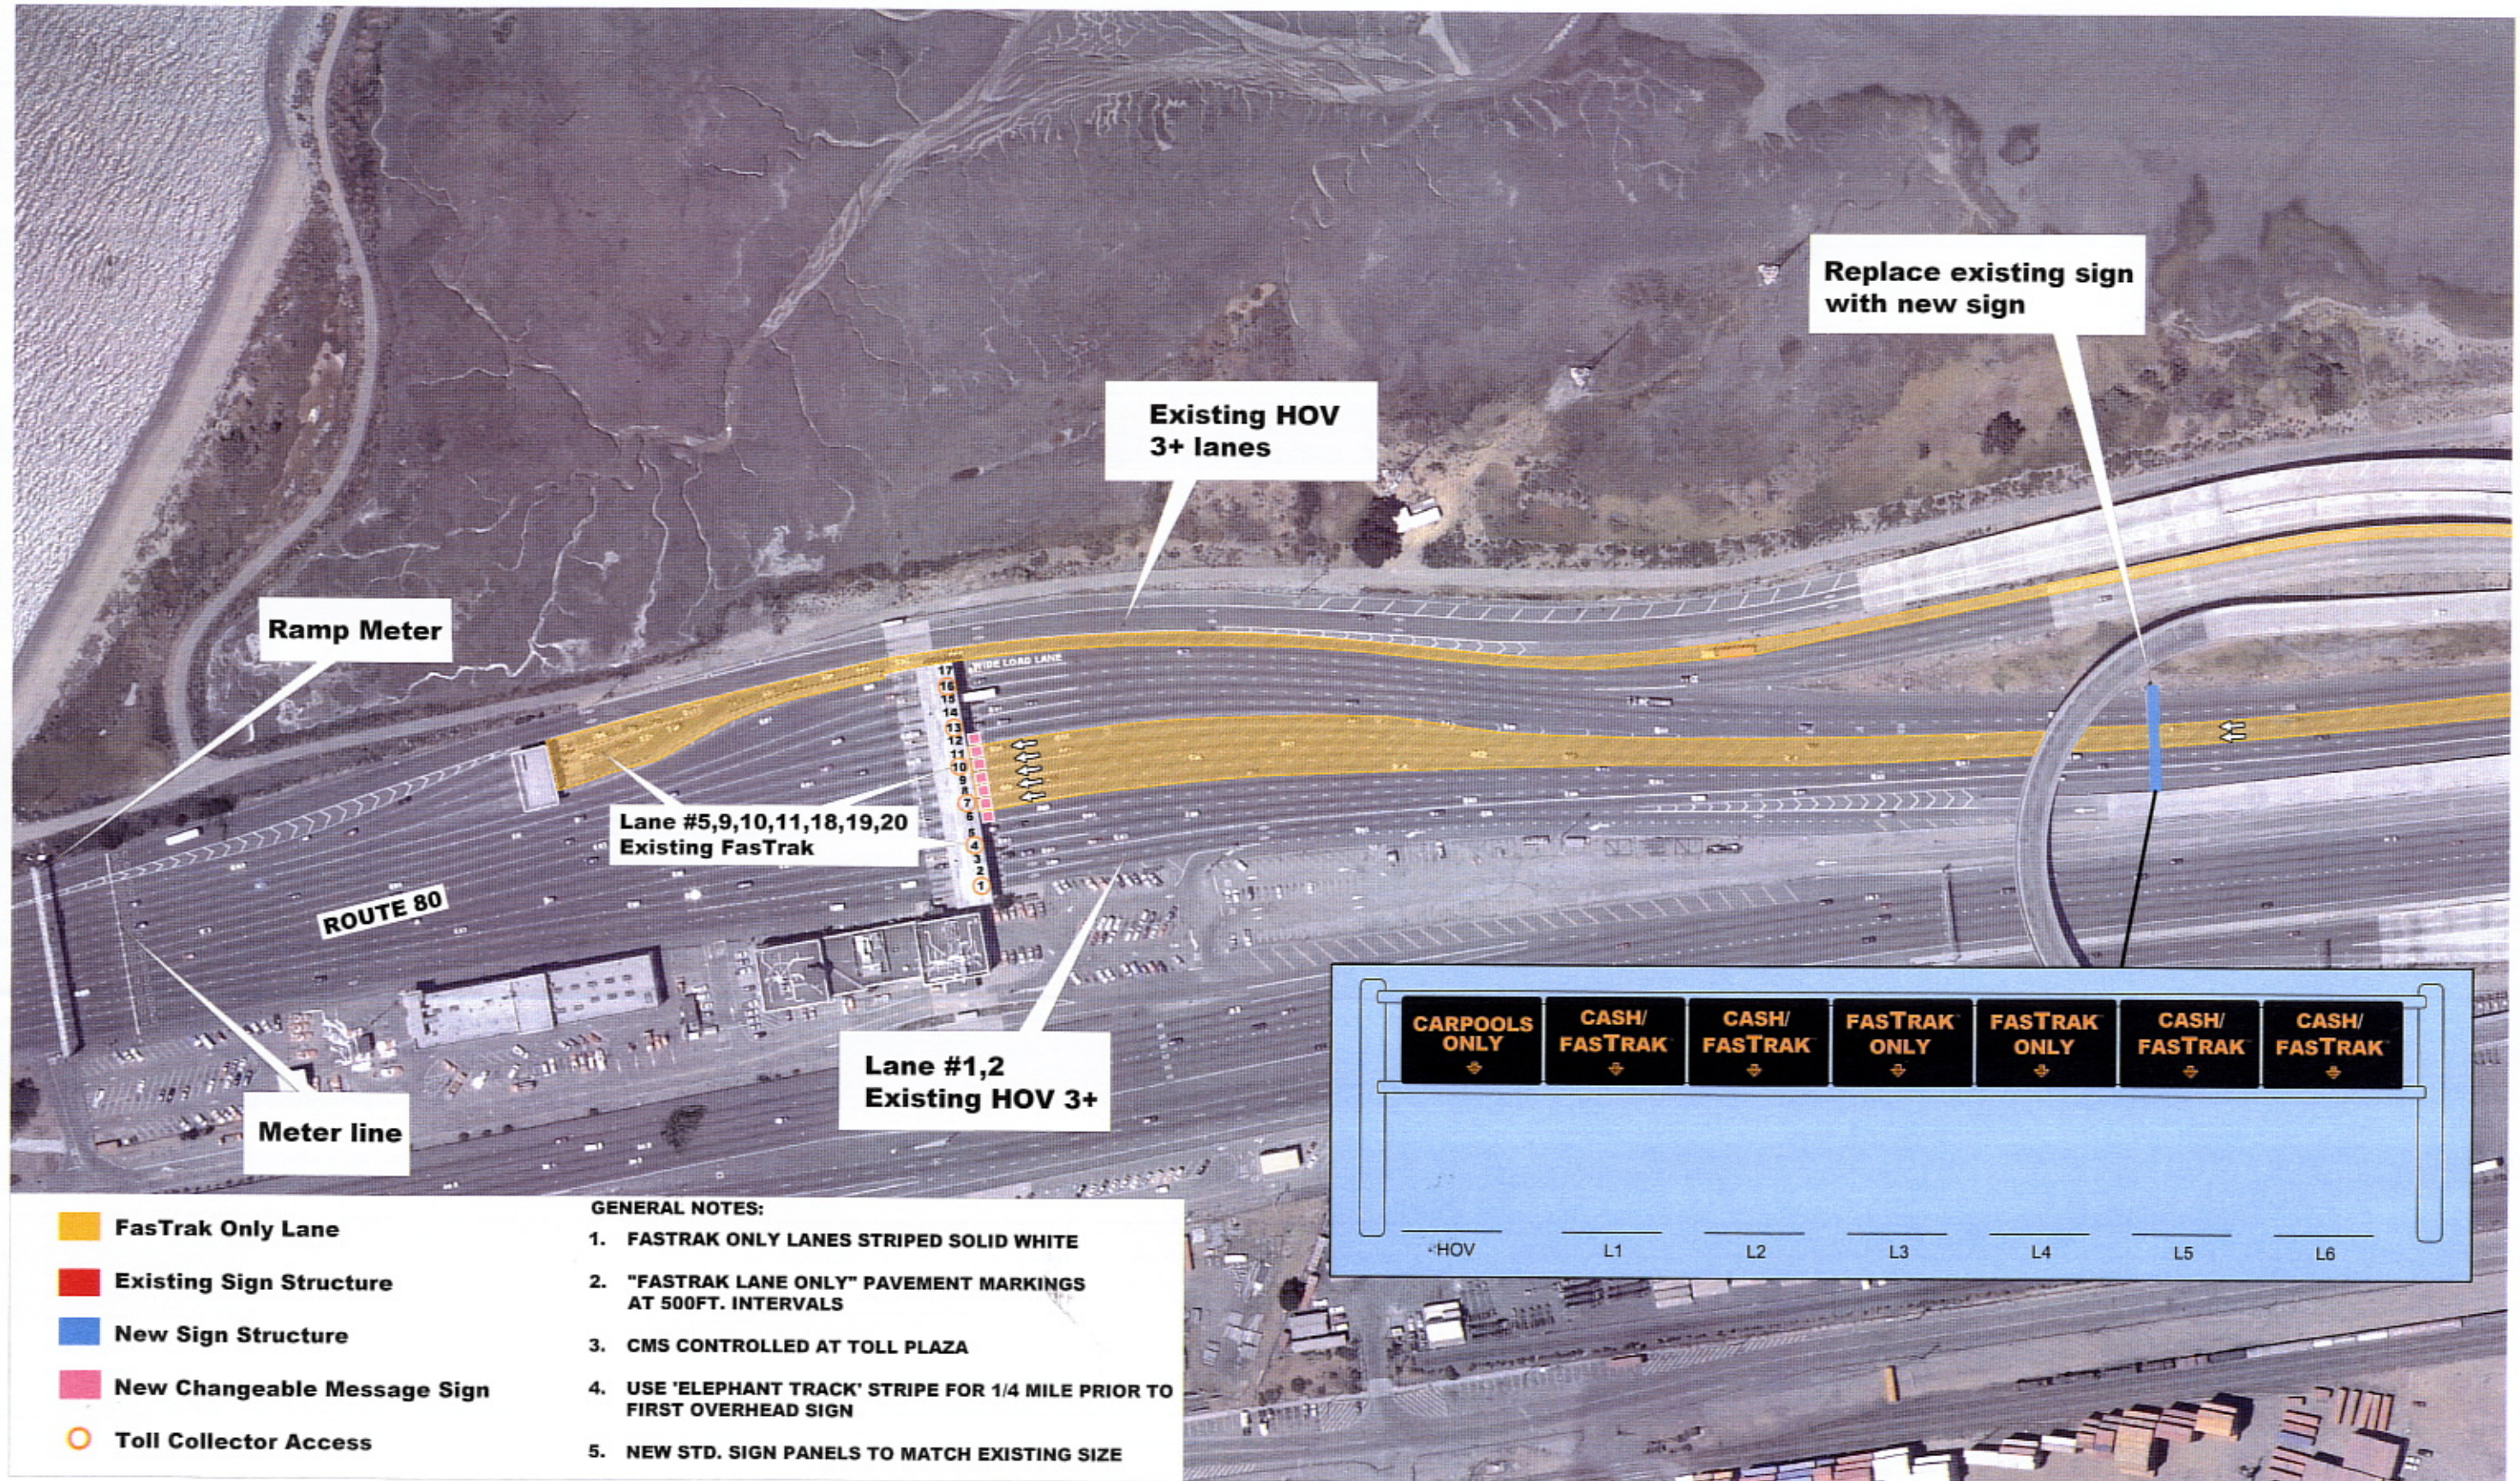

JANUARY 2007


SAN MATEO-HAYWARD BRIDGE TOLL PLAZA



- FasTrak Only Lane
- Existing Sign Structure
- New Sign Structure
- New Changeable Message Sign
- Toll Collector Access

JANUARY 2007

SAN MATEO-HAYWARD BRIDGE TOLL PLAZA

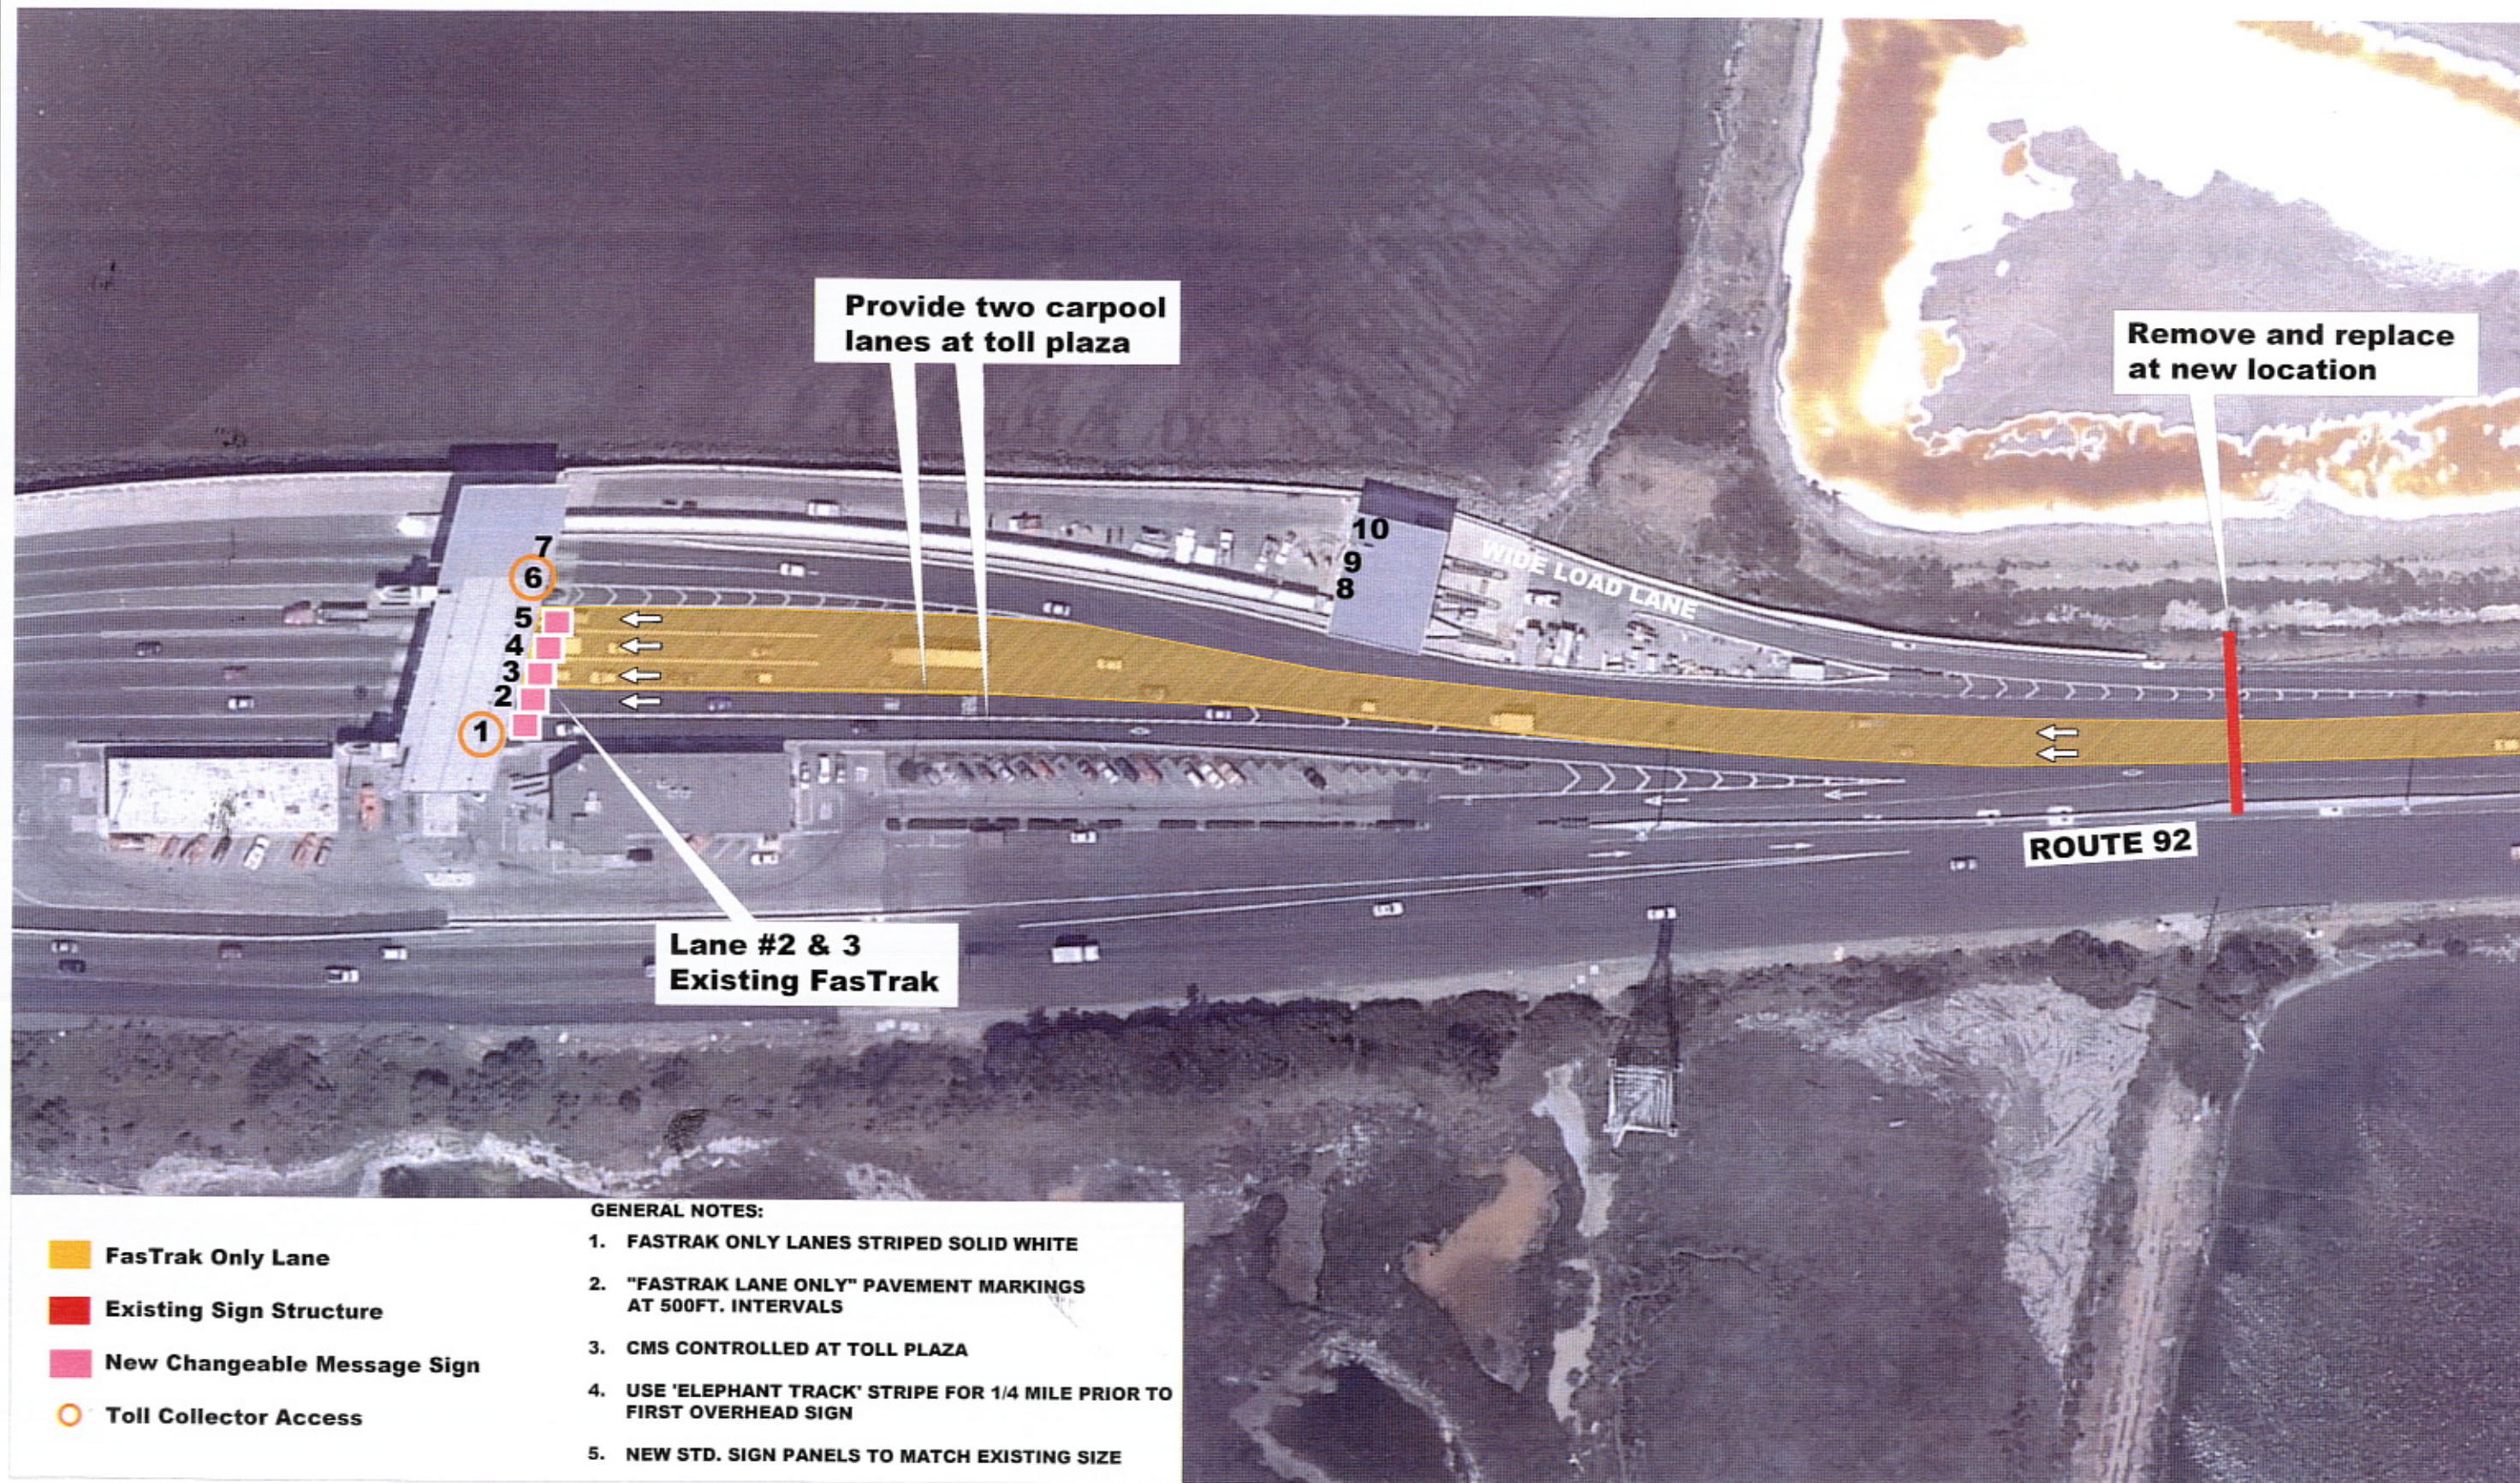

- FasTrak Only Lane
- Existing Sign Structure
- New Changeable Message Sign
- Toll Collector Access

GENERAL NOTES:

1. FASTRAK ONLY LANES STRIPED SOLID WHITE
2. "FASTRAK LANE ONLY" PAVEMENT MARKINGS AT 500FT. INTERVALS
3. CMS CONTROLLED AT TOLL PLAZA
4. USE 'ELEPHANT TRACK' STRIPE FOR 1/4 MILE PRIOR TO FIRST OVERHEAD SIGN
5. NEW STD. SIGN PANELS TO MATCH EXISTING SIZE

JANUARY 2007

SAN MATEO-HAYWARD BRIDGE TOLL PLAZA



JANUARY 2007